

**NOTIFICATION TO LANDOWNERS REGARDING THE
PARK WEST DRAIN PROJECT**

The construction contract for the Park West Drain has been awarded to:

Al's Excavating, Inc.
4515 134th Avenue
Hamilton, MI 49419
Project Manager: Ted Carpenter
(269) 751-5158

Construction inspection for the Water Resources Commissioner will be performed by:

Fishbeck, Thompson, Carr & Huber, Inc.
1515 Arboretum Drive, SE
Grand Rapids, MI 49546
Construction Engineer: Jeremy McDonald, PE
(616) 464-3963

The intersection of Lakewood Boulevard and 168th Avenue will be closed beginning today, Monday, June 15, 2015 and a detour route posted (see sketch on back of this notice). The closure is anticipated to be necessary for up to 1 week to allow for storm sewer installation and paving.

Once the intersection is reopened, 168th Avenue will be closed to through traffic between Lakewood Boulevard and James Street for an estimated 4 to 5 weeks. Access to driveways will be maintained. A separate letter will be mailed with further information for property owners on 168th Avenue whose property will be traversed by the drain.



Contact the Project Manager to discuss any concerns or questions regarding access to your property.

Project information and updates will be available on our website: <http://www.miottawa.org/Departments/Drain/>

Joe Bush, Ottawa County Water Resources Commissioner

Date: June 15, 2015

CONTRACT #4
 STAGE 4 - 1 WEEK
 6/15/15 THRU 6/21/15
 Anna G. Grew
 Oped Lakewood Blvd
 4 1/2 mi from LK Blvd
 SOUTH TO PERRY
 6/21/15

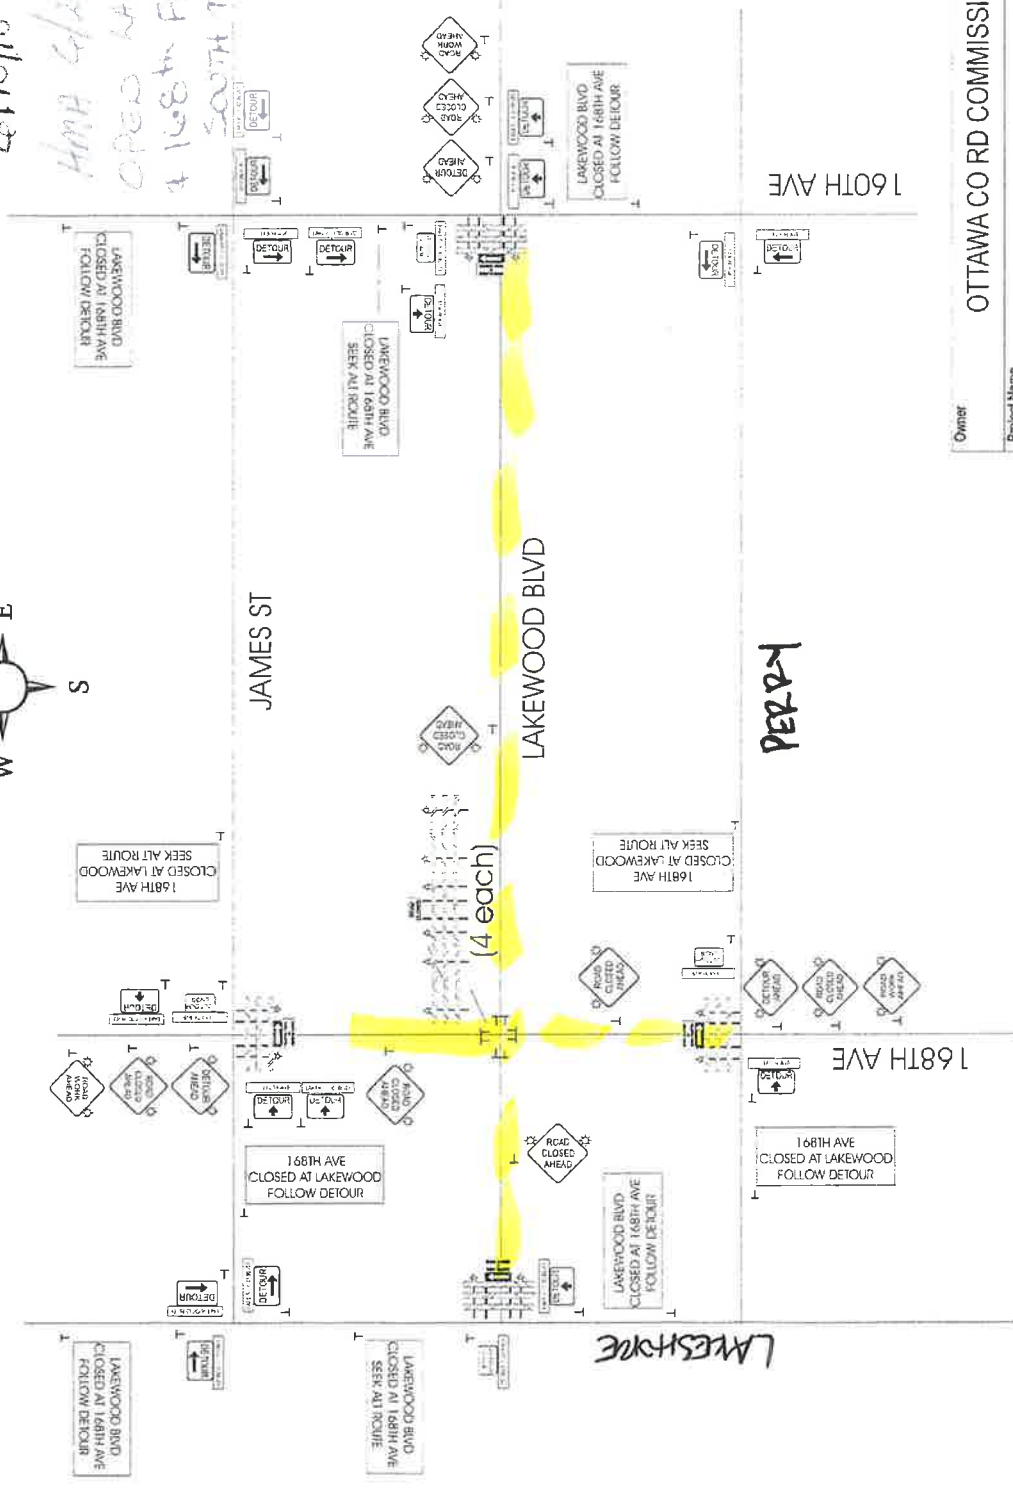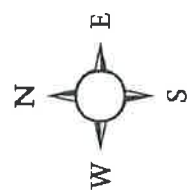

Owner	OTTAWA CO RD COMMISSION		
Project Name	LAKEWOOD-168TH AVE/PARK WEST DRAIN #1		
Project Number	Traffic Control Contractor		
Prime Contractor	AL'S EXC		
Phone	616-531-8705		Date
Sheet Number	1		2/19/15
Prepared By	GIVE 'EM A BRAKE SAFETY, SHANE LEMKE		

All traffic control devices and their usage shall conform to the Michigan Manual of Uniform Traffic Control Devices (MMUTCD), 1996 edition. In addition to this, all traffic control devices used on this project must meet the requirements of the Michigan State Police (MSP) Traffic Control Manual (TCM) and the American Traffic Safety Council (ATSSA) "Quality Standards For Work Zone Traffic Control Devices" -1997. Traffic control devices are inclusive of signs, barricades, vertical panels, plastic drums, warning lights, arrowboards, changeable message signs, reflectors, temporary tape, paint, and pavement markers.

This is a "recommended guide" for traffic control only. This document shall be approved by the owner of the affected right of way. Holder of this document agrees to assume all risk and hold harmless Give 'Em A Brake Safety and it's employees from any property damage and/or personal injury caused by or arising out of use of this document.