



County of Ottawa
Office of the Water Resources Commissioner

12220 Fillmore St, Room 141, West Olive, MI 49460

Ph. (616) 994-4526

Email waterresourcescommissioner@miottawa.org

Joe Bush
Commissioner

Shaun McLarty
Chief Deputy

NOTICE OF DRAIN MAINTENANCE

August 19, 2024

This notice is to inform you that a maintenance contract has been approved for the **Belle Cook Drain**. The contractor will be starting work within the next six weeks.

The drain maintenance may include; **brush/tree removal, and sediment removal**. Any debris removed from the drain will be cut into manageable pieces and stacked in neat piles within the drain easement. If you would like the debris removed or placed in specific areas, it is your responsibility to make arrangements with the contractor and pay the associated costs directly. The contractor will restore all disturbed areas created as a result of the maintenance performed.


Please remove any fences, play sets or structures that are located within the drain easement as soon as possible. Also, make sure that any invisible dog fence, underground sprinkling, sump lines/tile outlet, property corner pins, etc. are marked. Care will be taken to avoid damage to anything within the drain easement; however, contractors will not be held responsible for something damaged that was not moved or marked.

Your cooperation is always appreciated in these matters. Should you have any questions, concerns, or input that you would like us to consider, feel free to contact us at 616-994-4526 or email waterresourcescommissioner@miottawa.org.

Thank You,

Emily Grasch
Drain Inspector

cc: Busscher Development LLC (616) 836-1521
Tallmadge Township

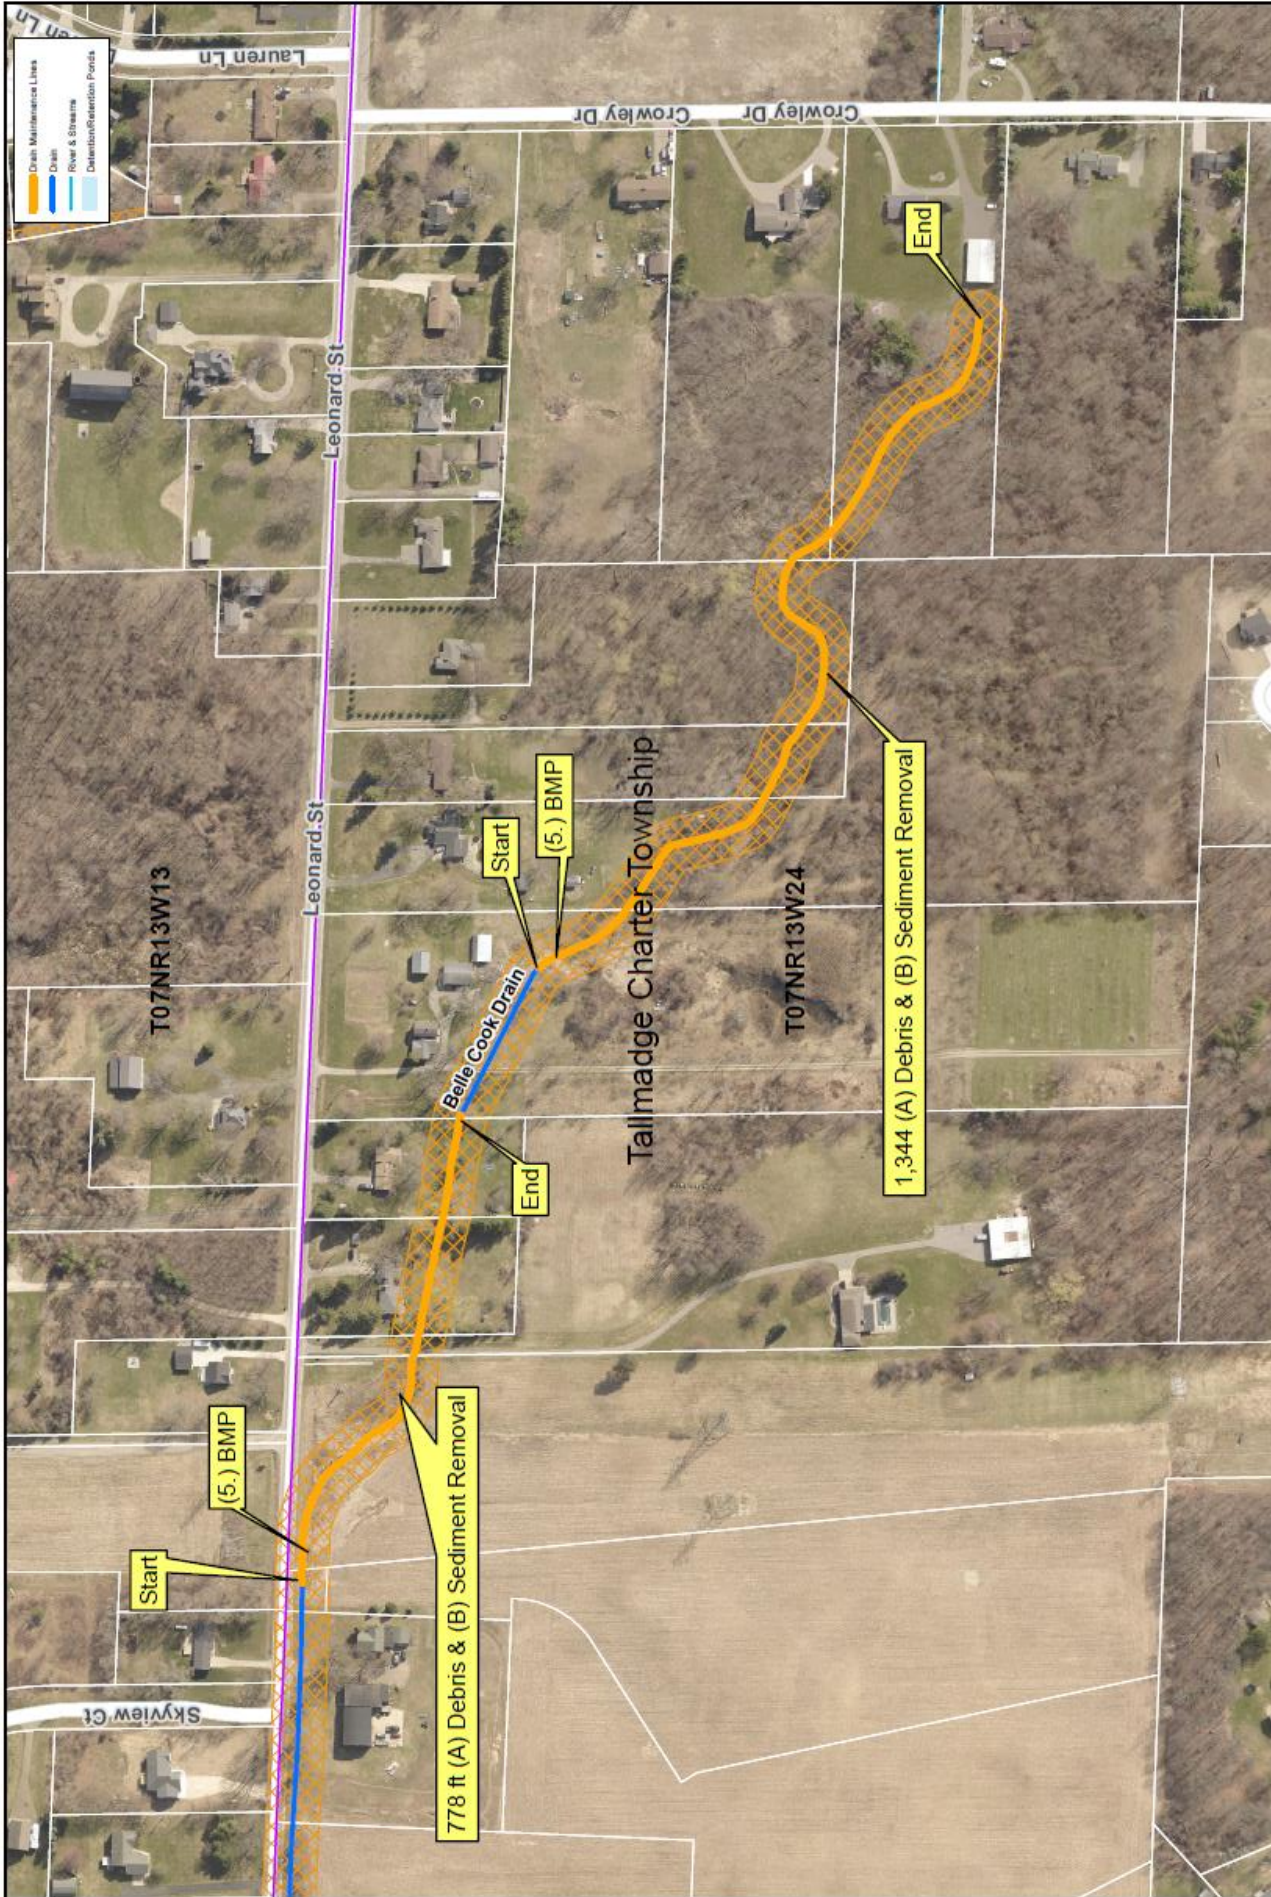

Section: Tallmadge Sec 24
 Length: 2,122 ft Cleanout
 Drain length: 7,930
 Easement: 40
 Soil Type: Silt clay loam

Ottawa County Water Resources
Belle Cook Drain Clean Out
 BMP: (5.) Perimeter Sediment Control Measures