



CHESTER DRAIN DRAINAGE DISTRICT

PART OF SECTIONS 15, 16, 21, 22, & 23, T8N, R15W,
 CHESTER TOWNSHIP, OTTAWA COUNTY, MICHIGAN
JOE BUSH
 OTTAWA COUNTY WATER RESOURCES COMMISSIONER

- PROPOSED CHESTER DRAIN
- DRAINAGE DISTRICT BOUNDARY
- - - CHESTER DRAIN CENTERLINE
- - - EXISTING WATERCOURSES

LEGEND

- SECTION LINE OR QUARTER SECTION LINE
- 18** SECTION NUMBER

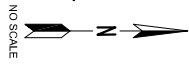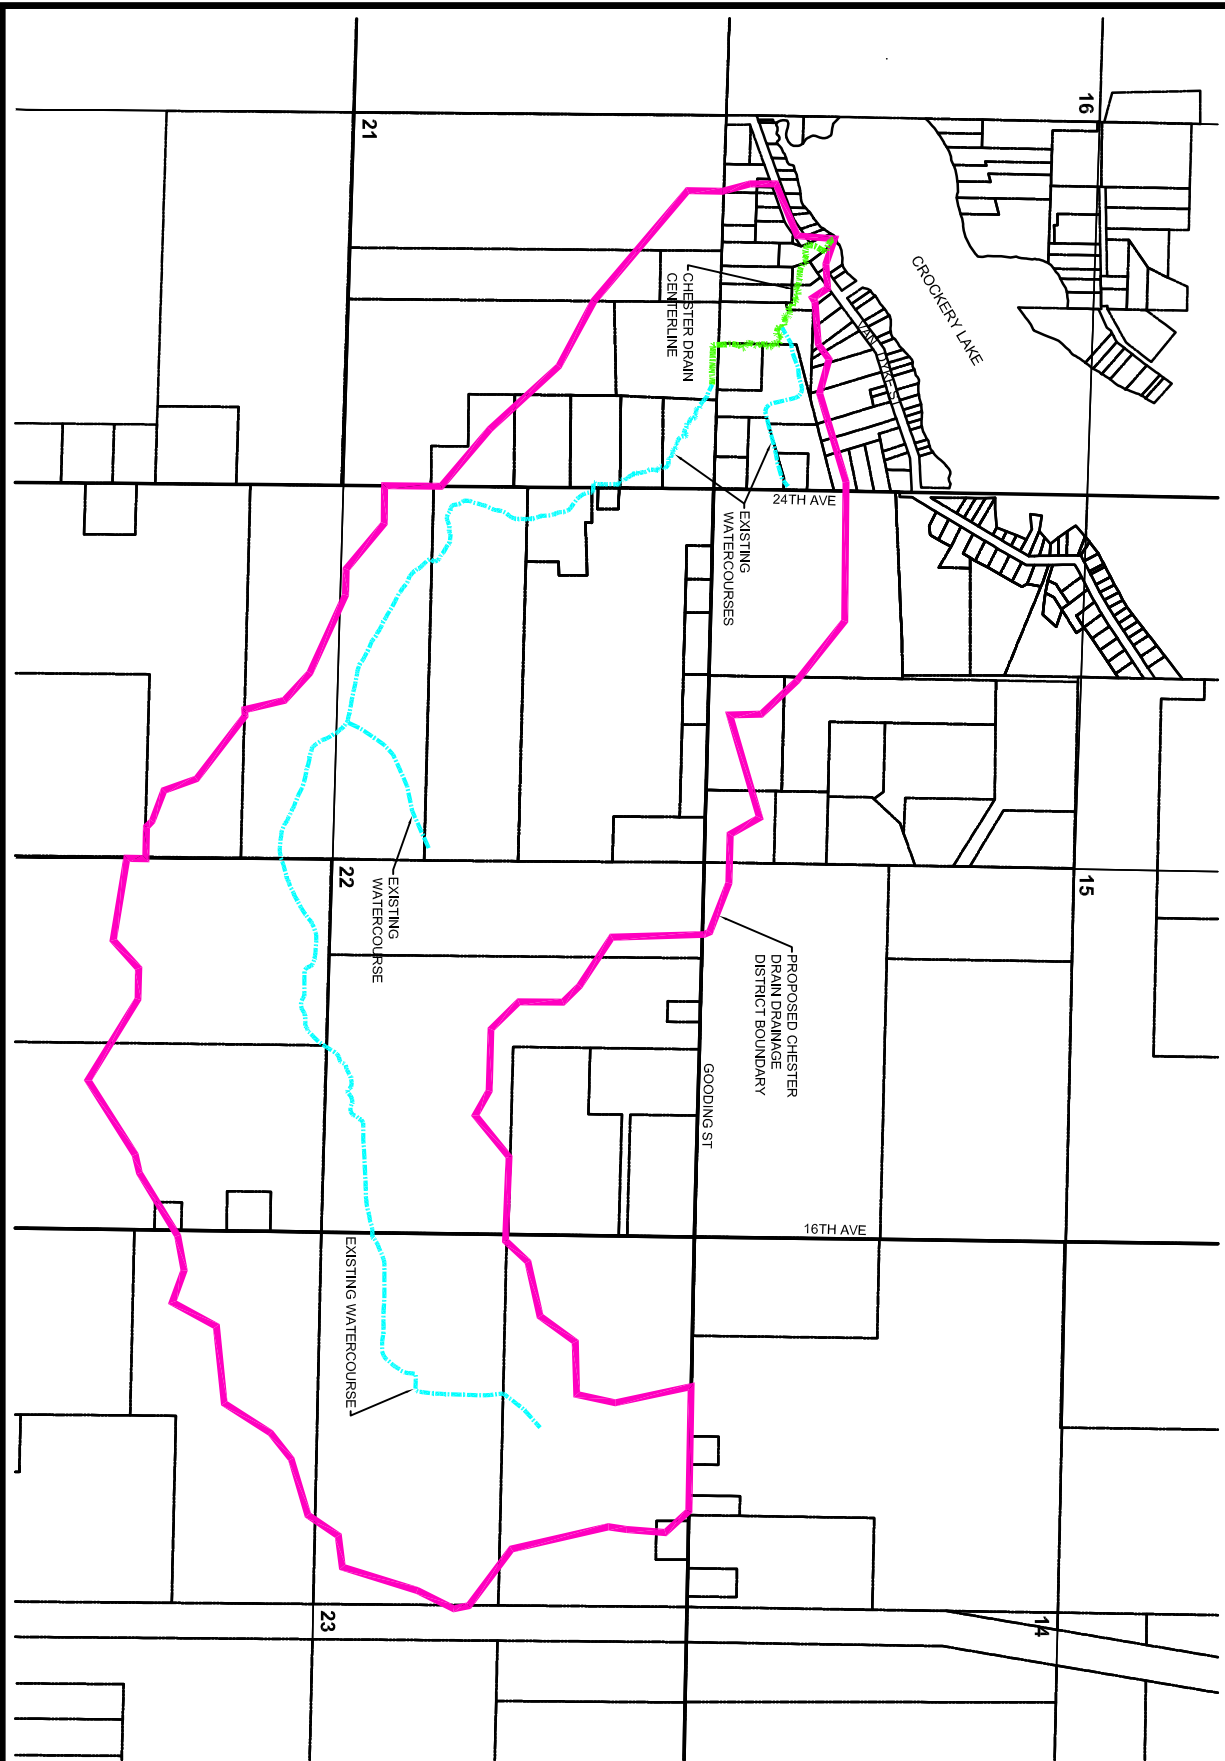

NO.	REVISIONS	BY	DATE	Drawn
				GTO
				Date
				11-1-17
				Approved
				By
				Date

EngTM
 Engineering & Surveying

4063 Grand Oak Drive
 Suite A109
 Lansing, MI 48911
 T: 517.887.1100
 F: 517.887.6335
 engdot.com

JOE BUSH
 OTTAWA COUNTY WATER RESOURCES COMMISSIONER

CHESTER DRAIN DRAINAGE DISTRICT
 PART OF SECTIONS 15, 16, 21, 22, & 23, T8N, R15W,
 CHESTER TOWNSHIP, OTTAWA COUNTY, MICHIGAN

PROJECT NO.
17029

DRAWING
1 OF 1