


CORY BISHOP DRAIN DRAINAGE DISTRICT


PART OF SECTIONS 26, 27, 34, & 35, T6N, R13W, GEORGETOWN TOWNSHIP AND
 PART OF SECTIONS 2 & 3, T5N, R13W, JAMESTOWN TOWNSHIP, OTTAWA COUNTY, MICHIGAN
JOE BUSH
 OTTAWA COUNTY WATER RESOURCES COMMISSIONER

LEGEND

- PROPOSED CORY BISHOP DRAIN DRAINAGE DISTRICT BOUNDARY
- - - CORY BISHOP DRAIN CENTERLINE
- SECTION LINE OR QUARTER SECTION LINE
- 18** SECTION NUMBER

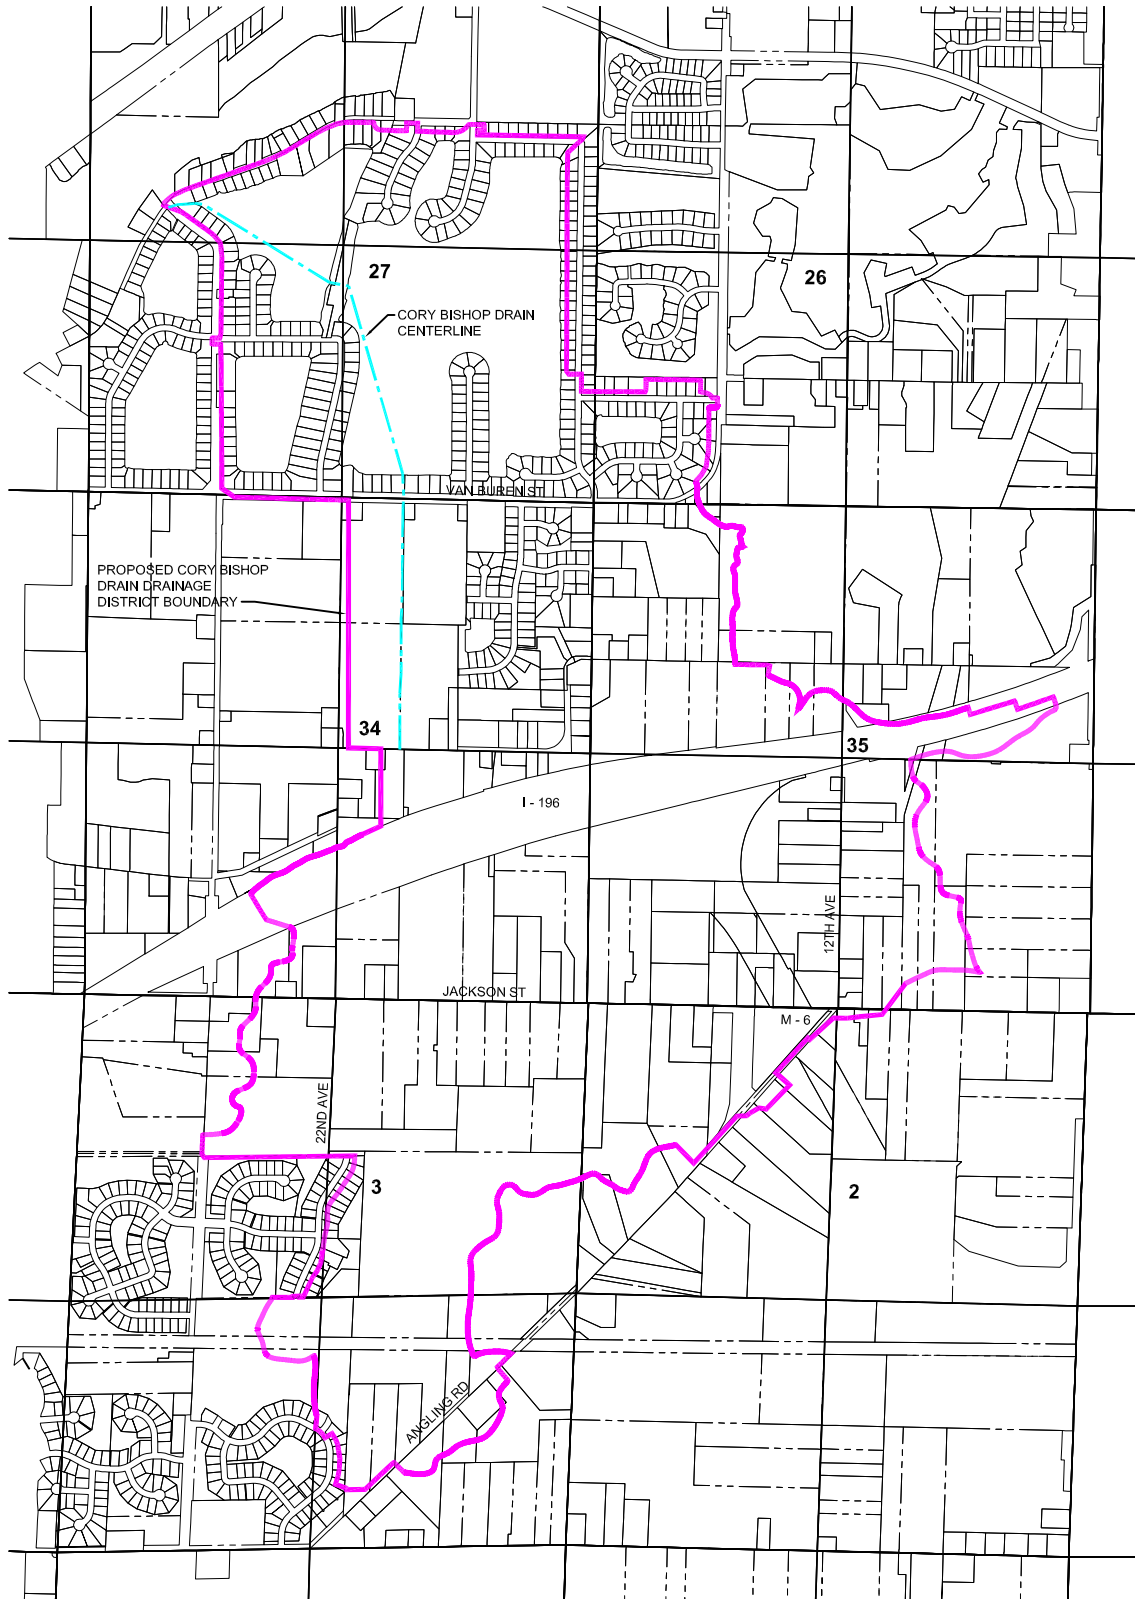

DRAWING	PROJECT NO.	JOE BUSH OTTAWA COUNTY WATER RESOURCES COMMISSIONER		4063 Grand Oak Drive Suite A109 Lansing, MI 48911 517.887.1100	NO.	REVISIONS	BY	DATE
1 OF 1	17028	CORY BISHOP DRAIN DRAINAGE DISTRICT PART OF SECTIONS 26, 27, 34, & 35, T6N, R13W, GEORGETOWN TOWNSHIP AND PART OF SECTIONS 2 & 3, T5N, R13W, JAMESTOWN TOWNSHIP, OTTAWA COUNTY, MICHIGAN	Engineering & Surveying	16930 Robbins Road Suite 105 Grand Haven, MI 49417 616.743.7070 engdot.com				
								Drawn By SPM Date 1-8-18 Approved By Date

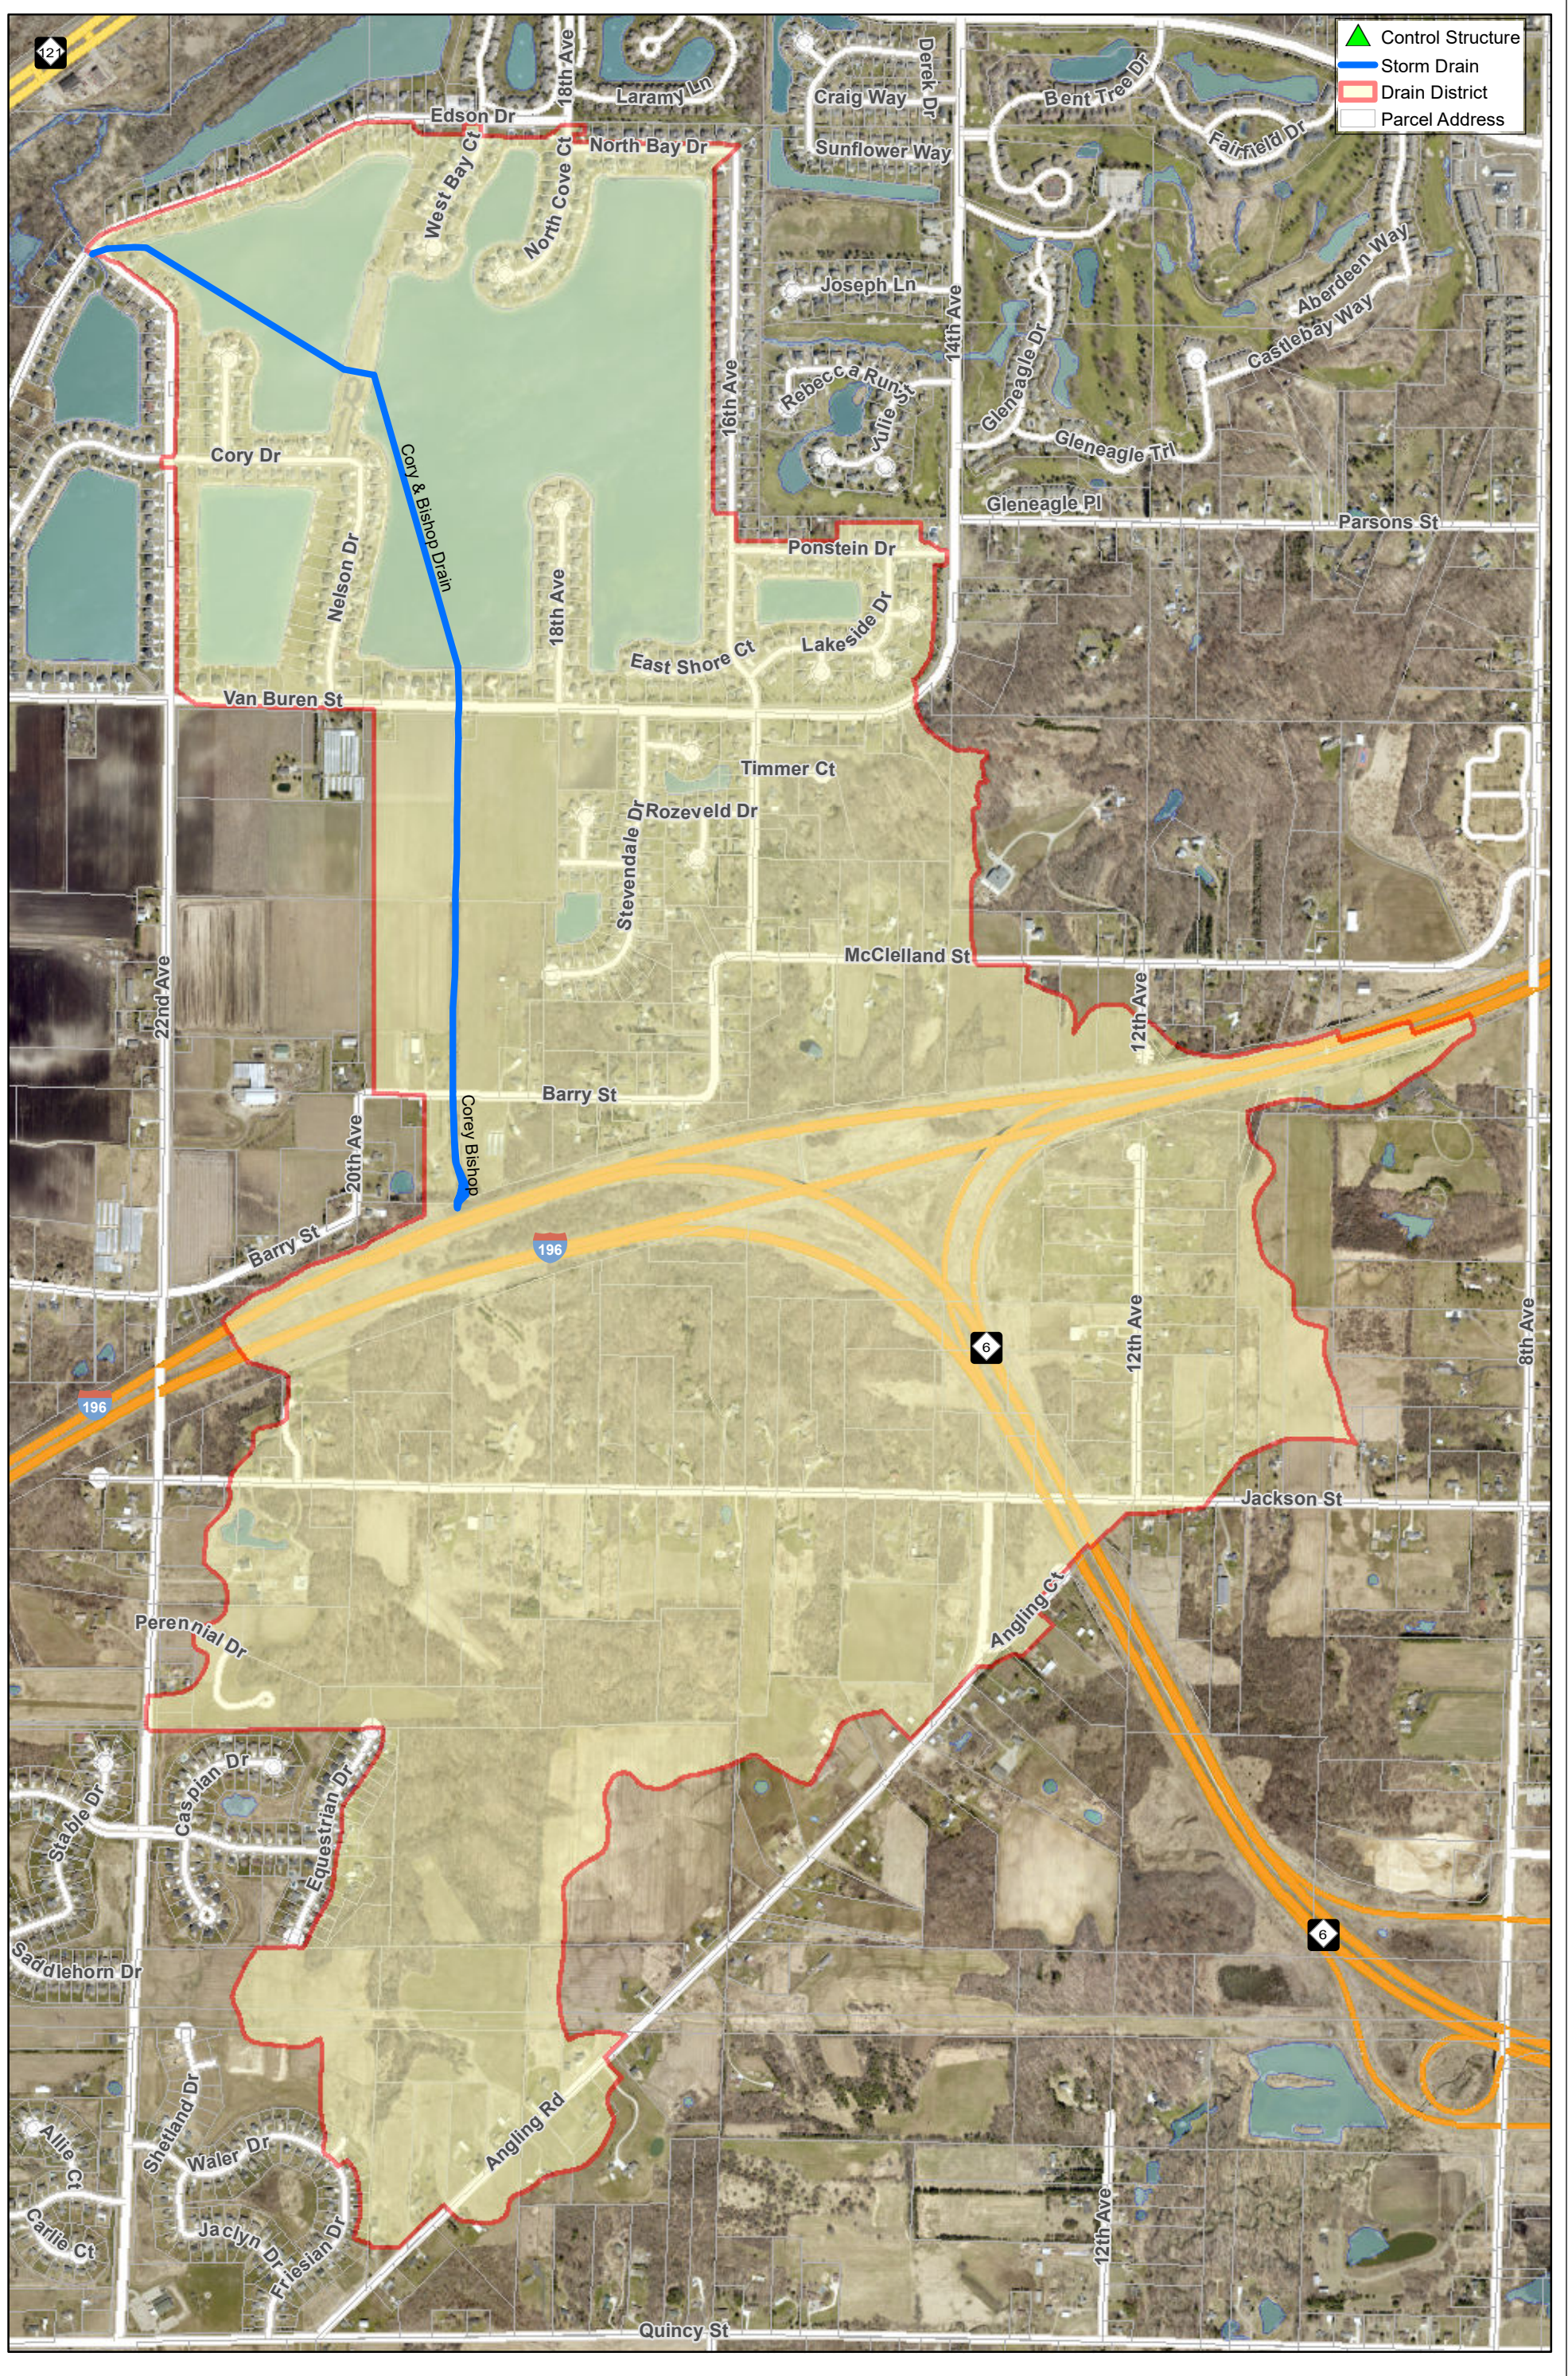

Ottawa County Water Resources Office
 Water Resources Commissioner Joe Bush
 12220 Fillmore Street, Room 141
 West Olive MI, 49460
 Last Update Date: 2/14/2020

**Ottawa County Water Resources Commissioner
 Corey Bishop Drain District**

0 500 1,000 Feet



DRAIN INFORMATION:
 DISTRICT: 1399 Acres
 DRAIN: 1.64 Miles