

**RESOLUTION FOR
APPLICATION FOR LAYING OUT AND DESIGNATING A DRAINAGE DISTRICT
AND PETITION TO LOCATE, ESTABLISH AND CONSTRUCT A DRAIN**

HOLLAND CHARTER TOWNSHIP

FOXWOOD NO. 2 DRAIN

At a regular meeting of the Holland Charter Township Board, held in Ottawa County, State of Michigan on the 20th day of May, 2021, at 7:00 a.m./p.m.

PRESENT: Nienhuis, Dalman, Bush, Becker, Church, Molotky, and TeSlaa

ABSENT: None

The following resolution was offered by Mr. Bush and seconded by Mr. Church

WHEREAS, the Township requests the laying out and designating of a county drain drainage district, located in Ottawa County, pursuant to Chapter 3 of Public Act 40 of 1956, as amended; and

WHEREAS, the Township requests the location, establishment and construction of a drain, located in Ottawa County, pursuant to Chapter 4 of Public Act 40 of 1956, as amended; and

WHEREAS, the Township has determined that the laying out and designating of the proposed drainage district and the location, establishment and construction of the proposed drain are necessary for the public health in the Township; and

WHEREAS, the Township will be liable for an assessment at large against it for a percentage of the cost of the proposed drain.

NOW, THEREFORE BE IT RESOLVED THAT, the Township Board does authorize the filing of an application with the Ottawa County Water Resources Commissioner for the laying out and designating of a drainage district.

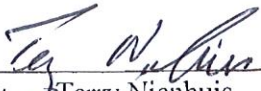
BE IT FURTHER RESOLVED THAT, the Township Board does authorize the filing of a petition with the Ottawa County Water Resources Commissioner for the location, establishment and construction of a drain.

BE IT FURTHER RESOLVED THAT, the Supervisor is authorized to execute the application for the laying out and designating of a drainage district and the petition for the location, establishment and construction of a drain.

BE IT FURTHER RESOLVED THAT, the Clerk shall forward to the Ottawa County Water Resources Commissioner a copy of this Resolution for the application for laying out and designating a drainage district and the petition for the location, establishment and construction of a drain.

HOLLAND CHARTER TOWNSHIP

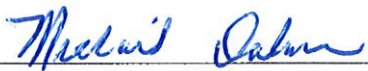
Dated: May 20, 2021


By: Terry Nienhuis
Its: Supervisor

Yeas: Nienhuis, Dalman, Bush, Becker, Church, Molotky, and TeSlaa
Nays: None
Abstain: None
Absent: None

Resolution No. 21-65

I, the undersigned, being duly qualified and acting Clerk of Holland Charter Township, do hereby certify that the foregoing is a true and complete copy of certain proceedings taken by the Township Board for Holland Charter Township at a regular meeting held on the 20th day of May, 2021, and that notice of said meeting was given in accordance with the Open Meetings Act.


Michael Dalman, Clerk
Holland Charter Township

May 20, 2021
Date

HOLLAND CHARTER TOWNSHIP

PETITION FOR LOCATING, ESTABLISHING
AND CONSTRUCTING A DRAIN

FOXWOOD NO. 2 DRAIN

To the Ottawa County Water Resources Commissioner:

The undersigned is Holland Charter Township, Ottawa County, Michigan. This petition has been duly authorized by the governing body of Holland Charter Township and requests that the Foxwood No. 2 Drain be located, established and constructed under the provisions of Chapter 4 of Public Act 40 of 1956, as amended, to alleviate drainage issues in the Drainage District.

The proposed drain is located in Holland Charter Township, Ottawa County, Michigan.

The proposed drain is necessary for the public health, convenience or welfare and benefits the public health in Holland Charter Township.

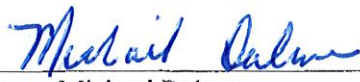
Holland Charter Township understands that it will be liable for an assessment at large against it for a percentage of the cost of the proposed drain.

The tentative location of the proposed Foxwood No. 2 Drain is described as follows:

Unplatted and platted parcels within the south half of the northwest quarter of section 13 and the south half of the north half of the northwest quarter of section 13 and within the following plats: Foxwood No. 2, Richland Estates, and portions of Brookwood Subdivisions and Brookwood Sub No. 1 and Brookwood Sub No. 2 plats.

Dated: May 20, 2021


By: Terry Nienhuis
Its: Supervisor


By: Michael Dalman
Its: Clerk

HOLLAND CHARTER TOWNSHIP

APPLICATION FOR LAYING OUT AND DESIGNATING
A DRAINAGE DISTRICT

FOXWOOD NO. 2 DRAIN

To the Ottawa County Water Resources Commissioner:

The undersigned is Holland Charter Township, Ottawa County, Michigan. This application has been duly authorized by the governing body of Holland Charter Township and requests that the Foxwood No. 2 Drain Drainage District be laid out and designated under the provisions of Chapter 3 of Public Act 40 of 1956, as amended.

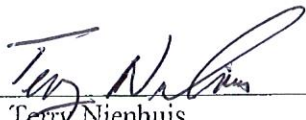
The proposed drain is necessary for the public health, convenience or welfare and is further necessary for the protection of the public health of Holland Charter Township.

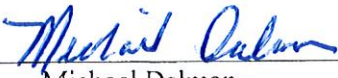
Holland Charter Township will be liable for an assessment at large against it for a percentage of the cost of the proposed Foxwood No. 2 Drain.

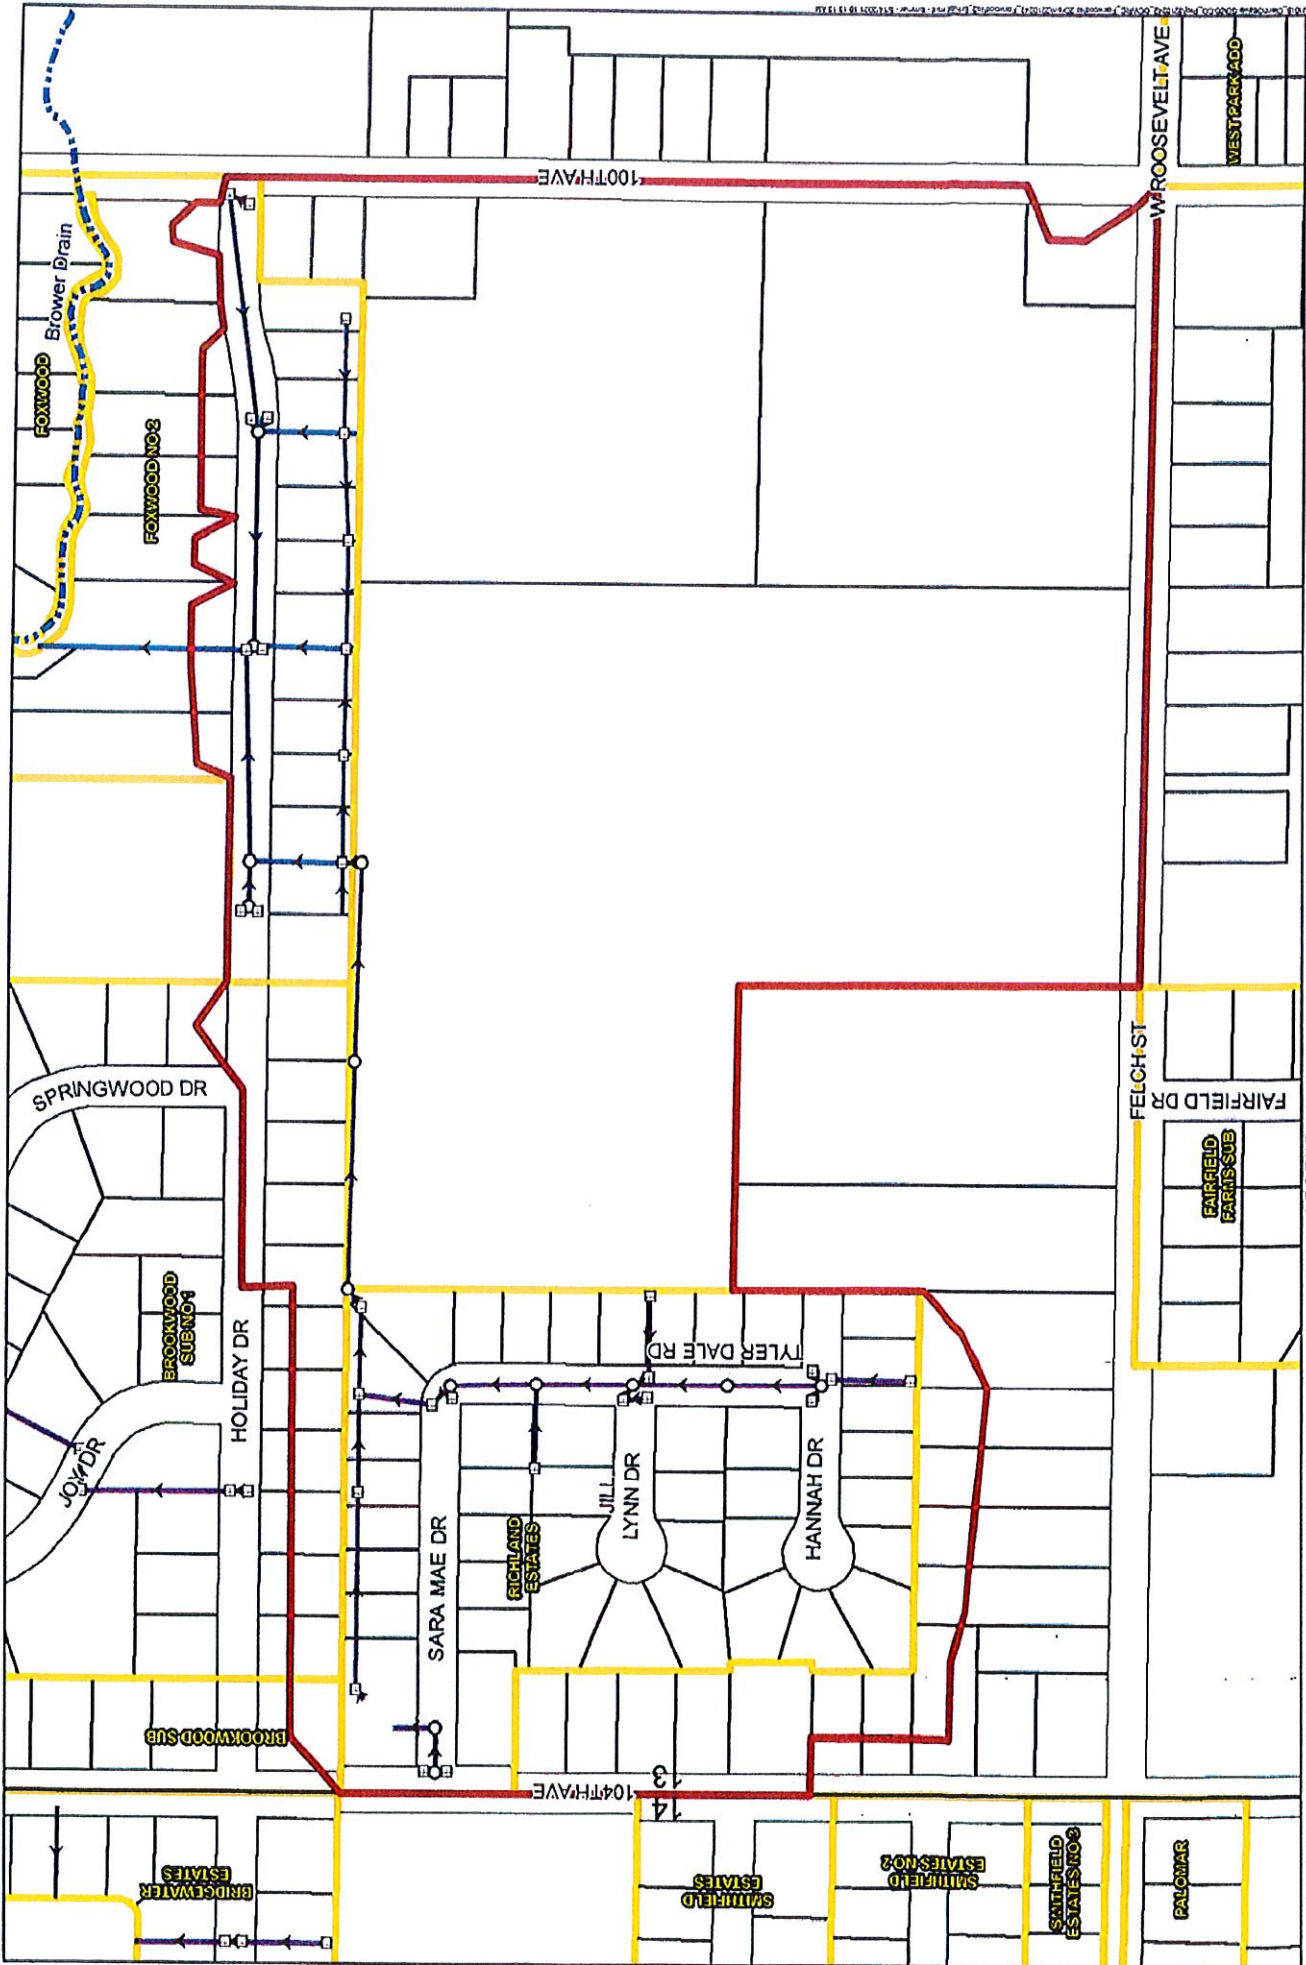
The tentative location of the proposed Foxwood No. 2 Drain is described as follows:

Unplatted and platted parcels within the south half of the northwest quarter of section 13 and the south half of the north half of the northwest quarter of section 13 and within the following plats: Foxwood No. 2, Richland Estates, and portions of Brookwood Subdivisions and Brookwood Sub No. 1 and Brookwood Sub No. 2 plats.

Dated: May 20, 2021


By: Terry Nienhuis
Its: Supervisor


By: Michael Dalman
Its: Clerk



OTTAWA COUNTY WATER RESOURCES COMMISSIONER
 HOLLAND CHARTER TOWNSHIP
 SECTION 13
 FOXWOOD NO. 2
 PROPOSED DRAIN AND DRAINAGE DISTRICT
 Project No. 2210241

- LEGEND**
- ▭ PROP. FOXWOOD NO. 2 DRAIN DRAINAGE DISTRICT
 - ▭ PLAT BOUNDARIES
 - ▭ OTHER WATERCOURSES
 - MANHOLE
 - RIGHT OF WAY
 - SECTION BOUNDARY
 - PROP. FOXWOOD NO. 2 DRAIN - STORM SEWER
 - OTHER STORM SEWER
 - CATCH BASIN

SCALE: 1" = 300'

