

LEGEND

- Drainage District
- Existing Storm Inlet
- Existing Storm Sewer
- Established County Drain

DRAINAGE DISTRICT MAP

NORTH


0 100 200 FEET

| | |
|-------------|---------|
| PROJECT NO. | 171449E |
| FIGURE NO. | 1 |

Ottawa County Water Resources Commissioner
 Georgetown Township, Michigan

Baldwin Street and Main Street Drains

fishbeck
 Engineers | Architects | Scientists | Constructors

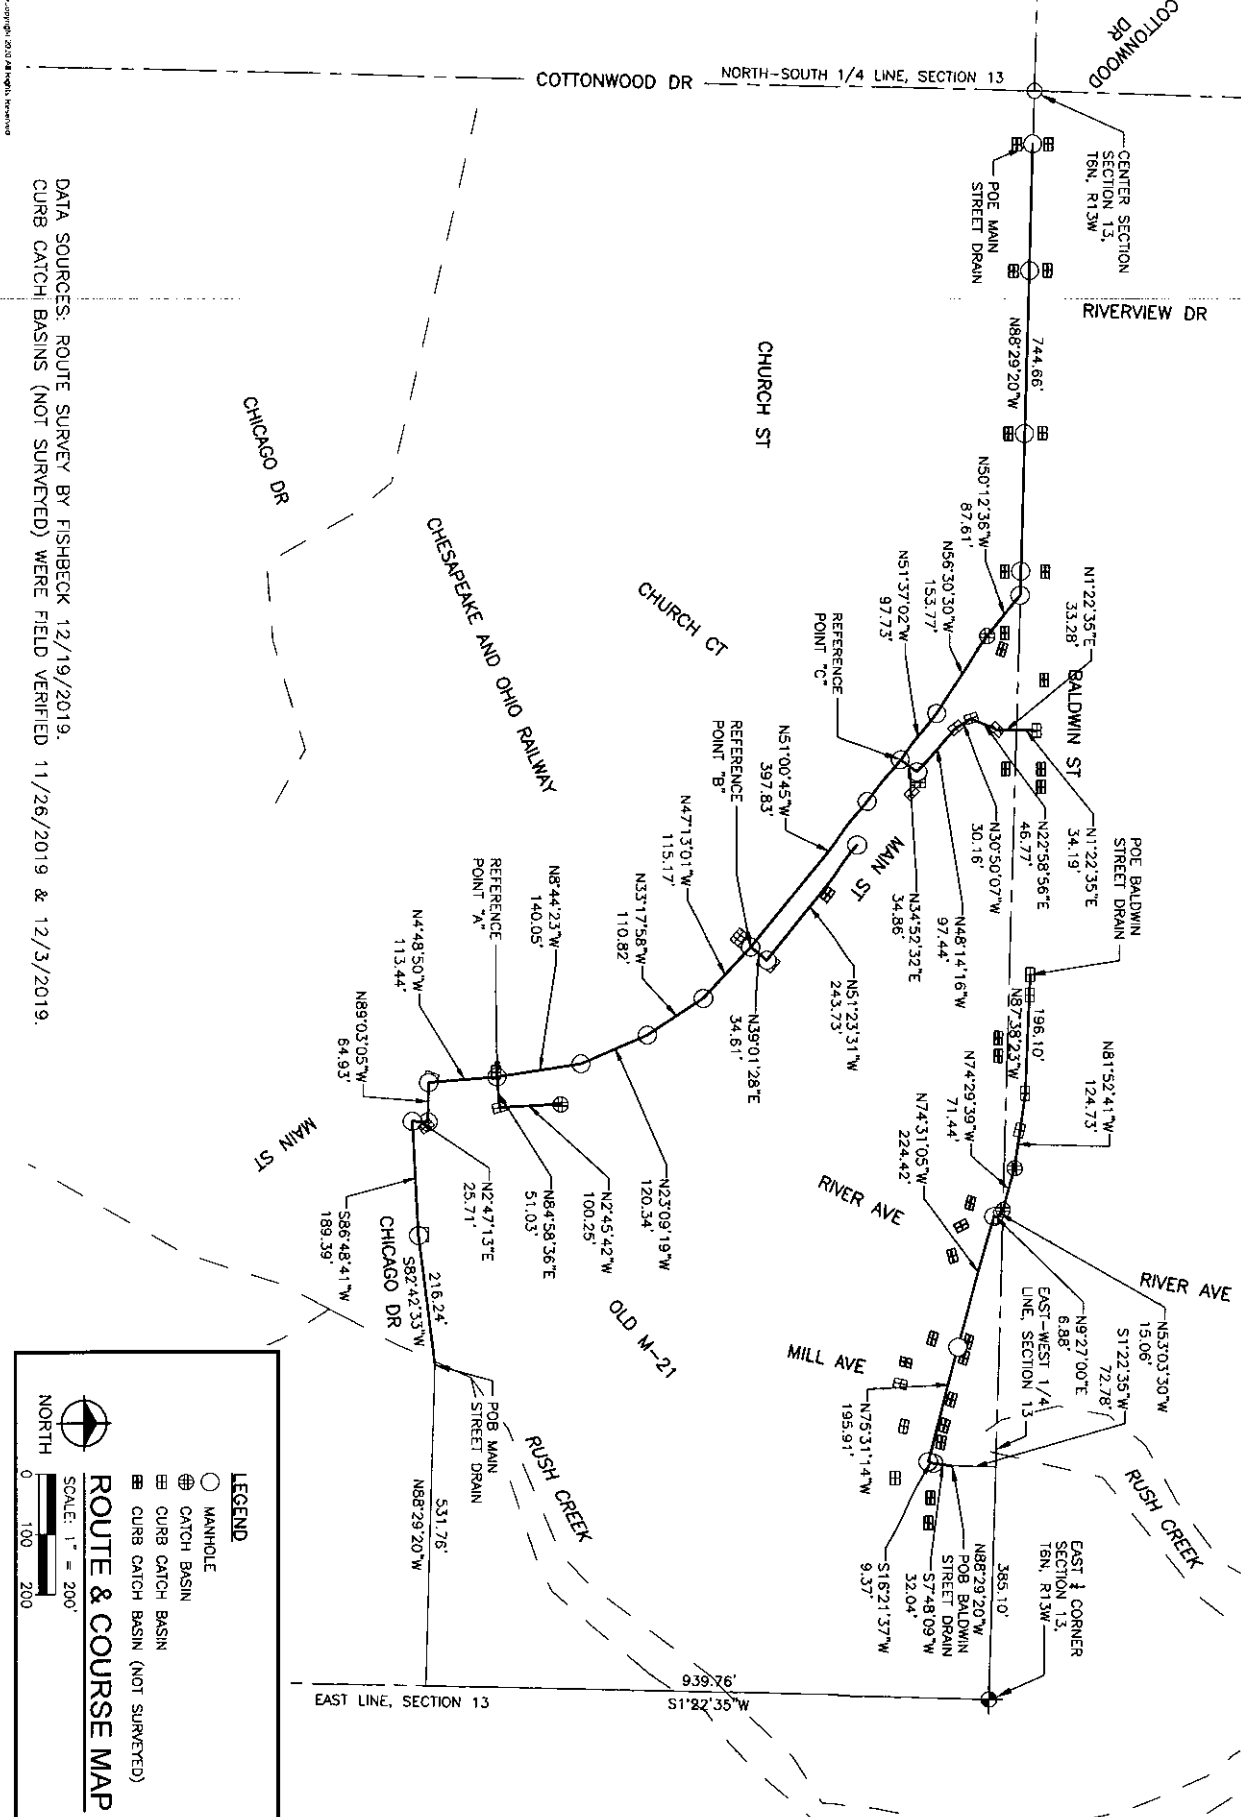

DATA SOURCES: ROUTE SURVEY BY FISHBECK 12/19/2019.
 CURB CATCH BASINS (NOT SURVEYED) WERE FIELD VERIFIED 11/26/2019 & 12/3/2019.

LEGEND

- MANHOLE
- ⊕ CATCH BASIN
- ▣ CURB CATCH BASIN
- ▣ CURB CATCH BASIN (NOT SURVEYED)

ROUTE & COURSE MAP

SCALE: 1" = 200'

NORTH

0 100 200

| | |
|-------------|---------|
| PROJECT NO. | 171449E |
| FIGURE NO. | 1 |

Ottawa County water Resources Commissioner
 Georgetown Township, Michigan

Baldwin Street and Main Street Drains

fishbeck
 Engineers | Architects | Estimators | Constructors

FIELD DATA BY: 11/17/2019
 DATE: 11/17/2019
 TIME: 11:17:00 AM
 USER: WJL:SH