

**RESOLUTION FOR
APPLICATION FOR LAYING OUT AND DESIGNATING A DRAINAGE DISTRICT
AND PETITION TO LOCATE, ESTABLISH AND CONSTRUCT A DRAIN**

HOLLAND CHARTER TOWNSHIP

RIVER AVENUE DRAIN

At a regular meeting of the Holland Charter Township Board, held in Ottawa County, State of Michigan on the 3rd day of March, 2022, at 7:00 a.m./p.m.

PRESENT: Dalman, Bush, Becker, Church, Molotky, and TeSlaa

ABSENT: Nienhuis

The following resolution was offered by Mr. TeSlaa and seconded by Ms. Molotky

WHEREAS, the Township requests the laying out and designating of a county drain drainage district, located in Ottawa County, pursuant to Chapter 3 of Public Act 40 of 1956, as amended; and

WHEREAS, the Township requests the location, establishment and construction of a drain, located in Ottawa County, pursuant to Chapter 4 of Public Act 40 of 1956, as amended; and

WHEREAS, the Township has determined that the laying out and designating of the proposed drainage district and the location, establishment and construction of the proposed drain are necessary for the public health in the Township; and

WHEREAS, the Township will be liable for an assessment at large against it for a percentage of the cost of the proposed drain.

NOW, THEREFORE BE IT RESOLVED THAT, the Township Board does authorize the filing of an application with the Ottawa County Water Resources Commissioner for the laying out and designating of a drainage district.


BE IT FURTHER RESOLVED THAT, the Township Board does authorize the filing of a petition with the Ottawa County Water Resources Commissioner for the location, establishment and construction of a drain.

BE IT FURTHER RESOLVED THAT, the Supervisor is authorized to execute the application for the laying out and designating of a drainage district and the petition for the location, establishment and construction of a drain.

BE IT FURTHER RESOLVED THAT, the Clerk shall forward to the Ottawa County Water Resources Commissioner a copy of this Resolution for the application for laying out and designating a drainage district and the petition for the location, establishment and construction of a drain.

HOLLAND CHARTER TOWNSHIP

Dated: March 3, 2022




By: Terry Nienhuis
Its: Supervisor

Yeas: Dalman, Bush, Becker, Church, Molotky, and TeSlaa
Nays: None
Abstain: None
Absent: Nienhuis

Resolution No. 22-28

I, the undersigned, being duly qualified and acting Clerk of Holland Charter Township, do hereby certify that the foregoing is a true and complete copy of certain proceedings taken by the Township Board for Holland Charter Township at a regular meeting held on the 3rd day of March, 2022, and that notice of said meeting was given in accordance with the Open Meetings Act.



Michael Dalman, Clerk
Holland Charter Township

March 3, 2022

Date

HOLLAND CHARTER TOWNSHIP

**PETITION FOR LOCATING, ESTABLISHING
AND CONSTRUCTING A DRAIN**

RIVER AVENUE DRAIN

To the Ottawa County Water Resources Commissioner:

The undersigned is Holland Charter Township, Ottawa County, Michigan. This petition has been duly authorized by the governing body of Holland Charter Township and requests that the River Avenue Drain be located, established and constructed under the provisions of Chapter 4 of Public Act 40 of 1956, as amended, to alleviate drainage issues in the Drainage District.


The proposed drain is located in Holland Charter Township, Ottawa County, Michigan.

The proposed drain is necessary for the public health, convenience or welfare and benefits the public health in Holland Charter Township.


Holland Charter Township understands that it will be liable for an assessment at large against it for a percentage of the cost of the proposed drain.

The tentative location of the proposed River Avenue Drain is as described in **Exhibit A**.

Dated: March 3, _____, 2022



By: Terry Nienhuis
Its: Supervisor

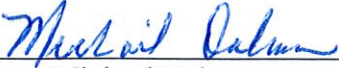

By: Michael Dalman
Its: Clerk

HOLLAND CHARTER TOWNSHIP
APPLICATION FOR LAYING OUT AND DESIGNATING
A DRAINAGE DISTRICT

RIVER AVENUE DRAIN

To the Ottawa County Water Resources Commissioner:


The undersigned is Holland Charter Township, Ottawa County, Michigan. This application has been duly authorized by the governing body of Holland Charter Township and requests that the River Avenue Drain Drainage District be laid out and designated under the provisions of Chapter 3 of Public Act 40 of 1956, as amended.

The proposed drain is necessary for the public health, convenience or welfare and is further necessary for the protection of the public health of Holland Charter Township.


Holland Charter Township will be liable for an assessment at large against it for a percentage of the cost of the proposed River Avenue Drain.

The tentative location of the proposed River Avenue Drain is as described in **Exhibit A**.


Dated: March 3, 2022



By: Terry Nienhuis
Its: Supervisor



By: Michael Dalman
Its: Clerk

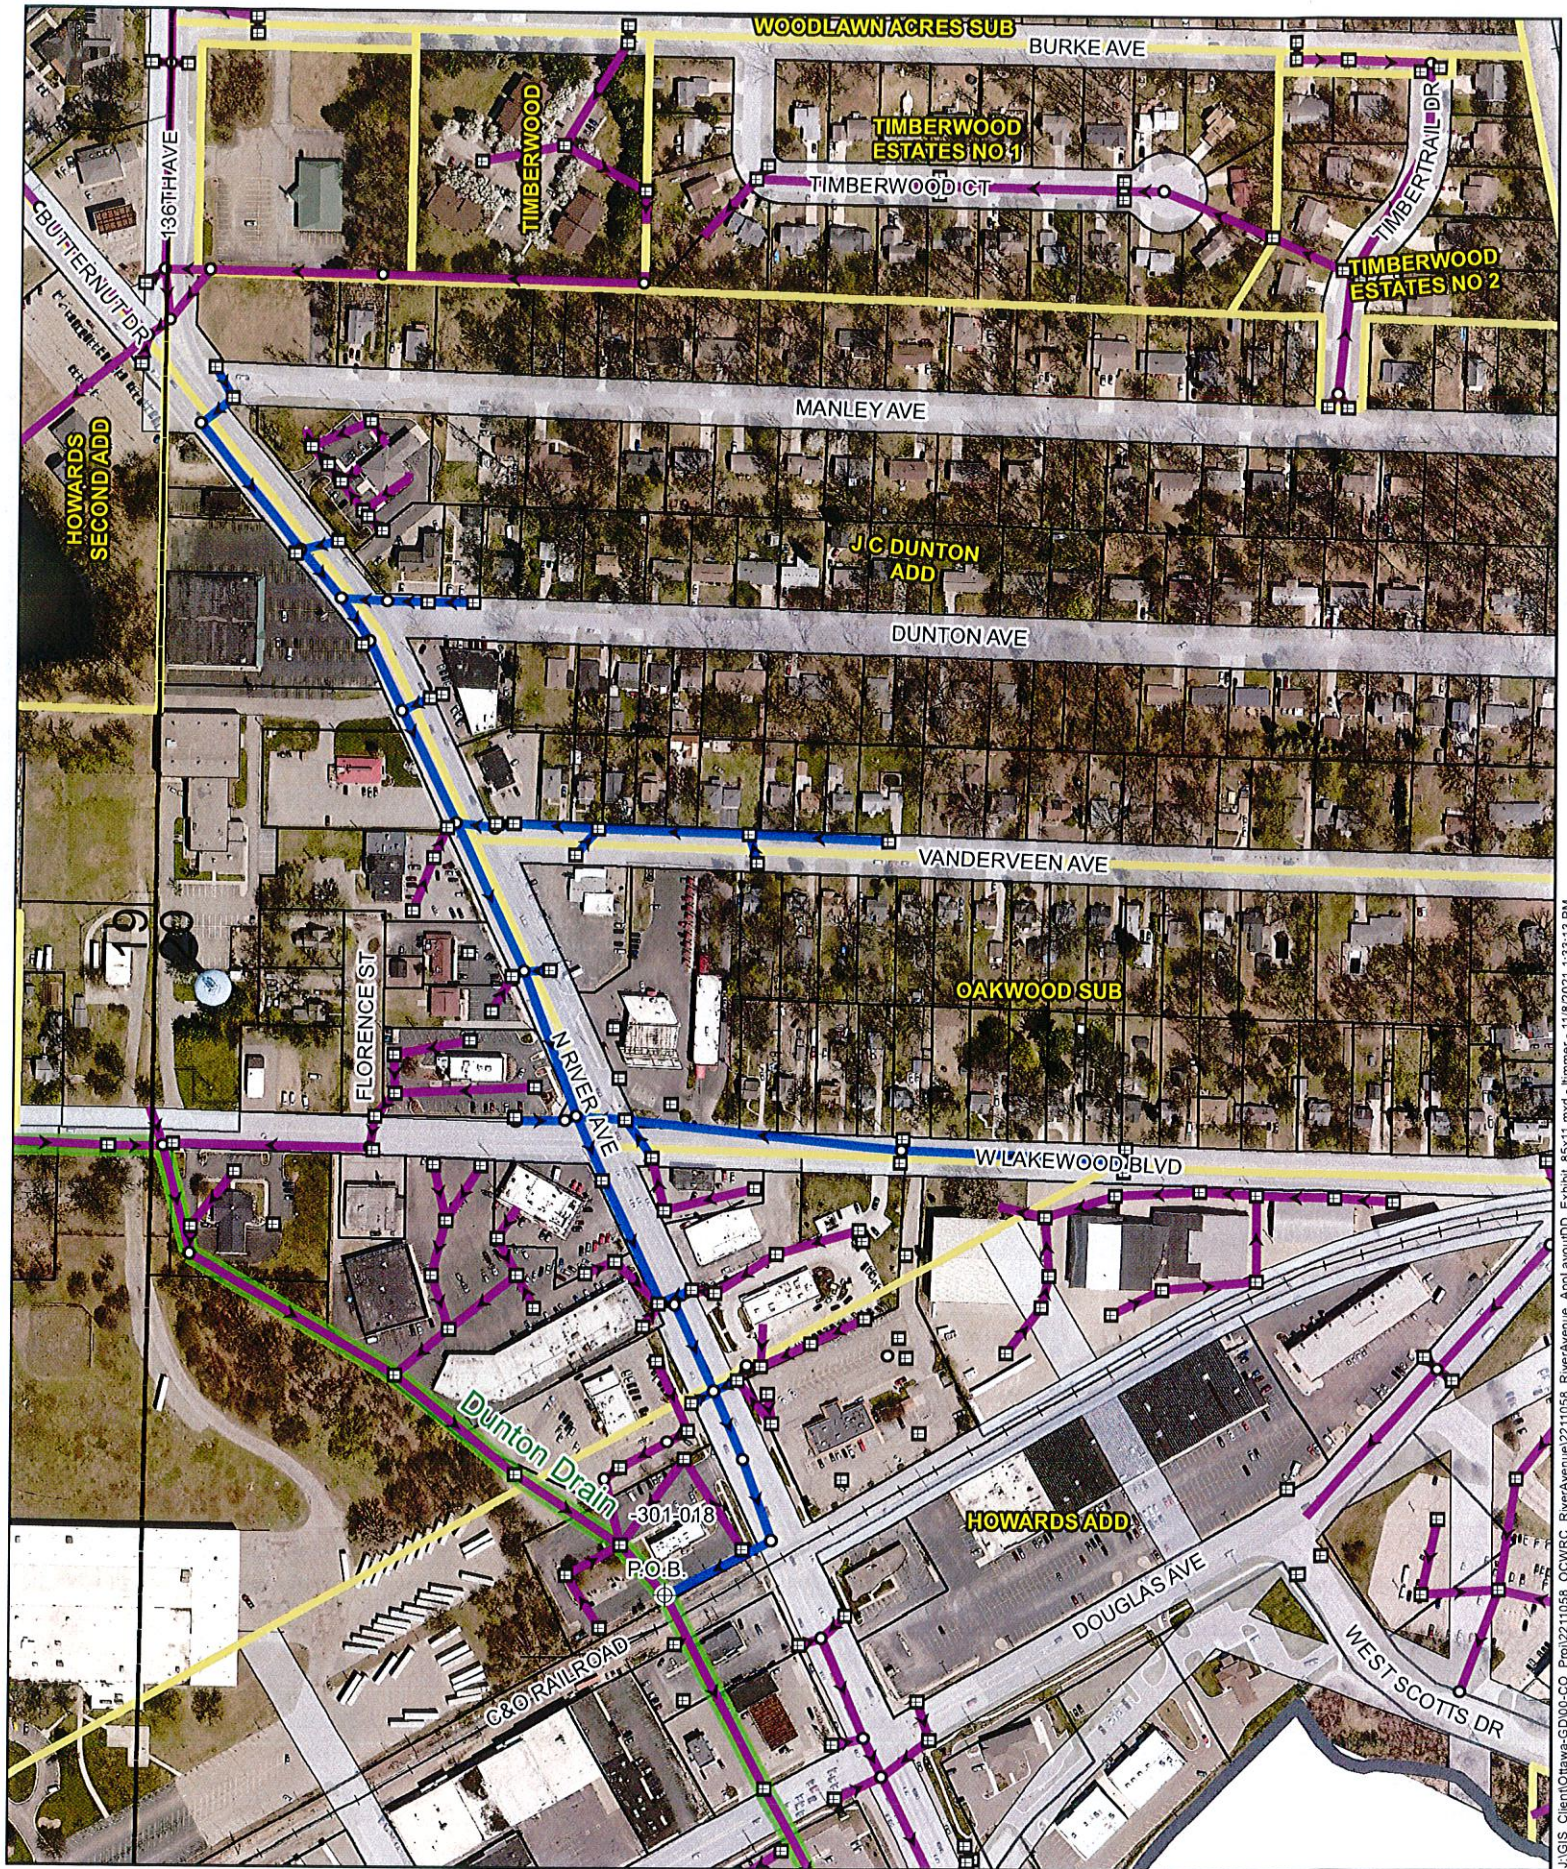

J:\GIS_Client\Ottawa-GD\00-CO_Proj\2211058_OCWRRC_RiverAvenue_2211058_RiverAvenue_AppLayoutDD_Exhibit_85X11.mxd - timmer - 11/8/2021 1:33:13 PM

LEGEND

- ▶ PROP. RIVER AVENUE COUNTY DRAIN
- ▶ DUNTON COUNTY DRAIN
- ▶ OTHER STORM SEWER
- CATCH BASIN
- MANHOLE
- RAILROAD
- PLAT BOUNDARIES
- RIGHT OF WAY
- SECTION BOUNDARY



SCALE: 1" = 300'

OTTAWA COUNTY WATER RESOURCES COMMISSIONER

HOLLAND CHARTER TOWNSHIP SECTION 20

**APPLICATION FOR LAYING OUT AND DESIGNATING A DRAINAGE DISTRICT
EXHIBIT A: TENTATIVE LOCATION OF PROPOSED RIVER AVENUE DRAIN**

Prin&Newhof

2211058

**RESOLUTION FOR
APPLICATION FOR LAYING OUT AND DESIGNATING A DRAINAGE DISTRICT
AND PETITION TO LOCATE, ESTABLISH AND CONSTRUCT A DRAIN**

HOLLAND CHARTER TOWNSHIP

JAMESWOOD ESTATES SOUTH DRAIN

At a regular meeting of the Holland Charter Township Board, held in Ottawa County, State of Michigan on the 3rd day of March, 2022, at 7:00 ~~a.m.~~/p.m.

PRESENT: Dalman, Bush, Becker, Church, Molotky, and TeSlaa

ABSENT: Nienhuis

The following resolution was offered by Mr. TeSlaa and seconded by Ms. Molotky

WHEREAS, the Township requests the laying out and designating of a county drain drainage district, located in Ottawa County, pursuant to Chapter 3 of Public Act 40 of 1956, as amended; and

WHEREAS, the Township requests the location, establishment and construction of a drain, located in Ottawa County, pursuant to Chapter 4 of Public Act 40 of 1956, as amended; and

WHEREAS, the Township has determined that the laying out and designating of the proposed drainage district and the location, establishment and construction of the proposed drain are necessary for the public health in the Township; and

WHEREAS, the Township will be liable for an assessment at large against it for a percentage of the cost of the proposed drain.

NOW, THEREFORE BE IT RESOLVED THAT, the Township Board does authorize the filing of an application with the Ottawa County Water Resources Commissioner for the laying out and designating of a drainage district.


BE IT FURTHER RESOLVED THAT, the Township Board does authorize the filing of a petition with the Ottawa County Water Resources Commissioner for the location, establishment and construction of a drain.

BE IT FURTHER RESOLVED THAT, the Supervisor is authorized to execute the application for the laying out and designating of a drainage district and the petition for the location, establishment and construction of a drain.

BE IT FURTHER RESOLVED THAT, the Clerk shall forward to the Ottawa County Water Resources Commissioner a copy of this Resolution for the application for laying out and designating a drainage district and the petition for the location, establishment and construction of a drain.

HOLLAND CHARTER TOWNSHIP

Dated: March 3, 2022



By: Terry Nienhuis
Its: Supervisor

Yeas: Dalman, Bush, Becker, Church, Molotky, and TeSlaa


Nays: None

Abstain: None

Absent: Nienhuis

Resolution No. 22-34

I, the undersigned, being duly qualified and acting Clerk of Holland Charter Township, do hereby certify that the foregoing is a true and complete copy of certain proceedings taken by the Township Board for Holland Charter Township at a regularly meeting held on the 3rd day of March, 2022, and that notice of said meeting was given in accordance with the Open Meetings Act.

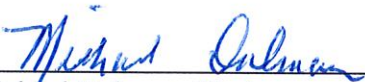

Michael Dalman, Clerk
Holland Charter Township

March 3, 2022

Date

HOLLAND CHARTER TOWNSHIP

**PETITION FOR LOCATING, ESTABLISHING
AND CONSTRUCTING A DRAIN**

JAMESWOOD ESTATES SOUTH DRAIN

To the Ottawa County Water Resources Commissioner:

The undersigned is Holland Charter Township, Ottawa County, Michigan. This petition has been duly authorized by the governing body of Holland Charter Township and requests that the Jameswood Estates South Drain be located, established and constructed under the provisions of Chapter 4 of Public Act 40 of 1956, as amended, to alleviate drainage issues in the Drainage District.


The proposed drain is located in Holland Charter Township, Ottawa County, Michigan.

The proposed drain is necessary for the public health, convenience or welfare and benefits the public health in Holland Charter Township.


Holland Charter Township understands that it will be liable for an assessment at large against it for a percentage of the cost of the proposed drain.

The tentative location of the proposed Jameswood Estates South Drain is as described in **Exhibit A**.

Dated: March 3, 2022

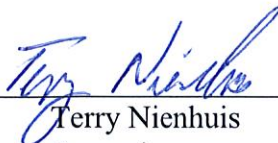

By: Terry Nienhuis
Its: Supervisor

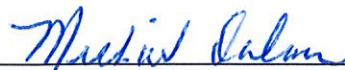

By: Michael Dalman
Its: Clerk

HOLLAND CHARTER TOWNSHIP
APPLICATION FOR LAYING OUT AND DESIGNATING
A DRAINAGE DISTRICT

JAMESWOOD ESTATES SOUTH DRAIN

To the Ottawa County Water Resources Commissioner:


The undersigned is Holland Charter Township, Ottawa County, Michigan. This application has been duly authorized by the governing body of Holland Charter Township and requests that the Jameswood Estates South Drain Drainage District be laid out and designated under the provisions of Chapter 3 of Public Act 40 of 1956, as amended.

The proposed drain is necessary for the public health, convenience or welfare and is further necessary for the protection of the public health of Holland Charter Township.


Holland Charter Township will be liable for an assessment at large against it for a percentage of the cost of the proposed Jameswood Estates South Drain.

The tentative location of the proposed Jameswood Estates South Drain is as described in **Exhibit A**.


Dated: March 3, 2022

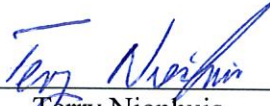

By: Terry Nienhuis
Its: Supervisor

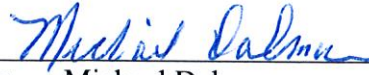

By: Michael Dalman
Its: Clerk

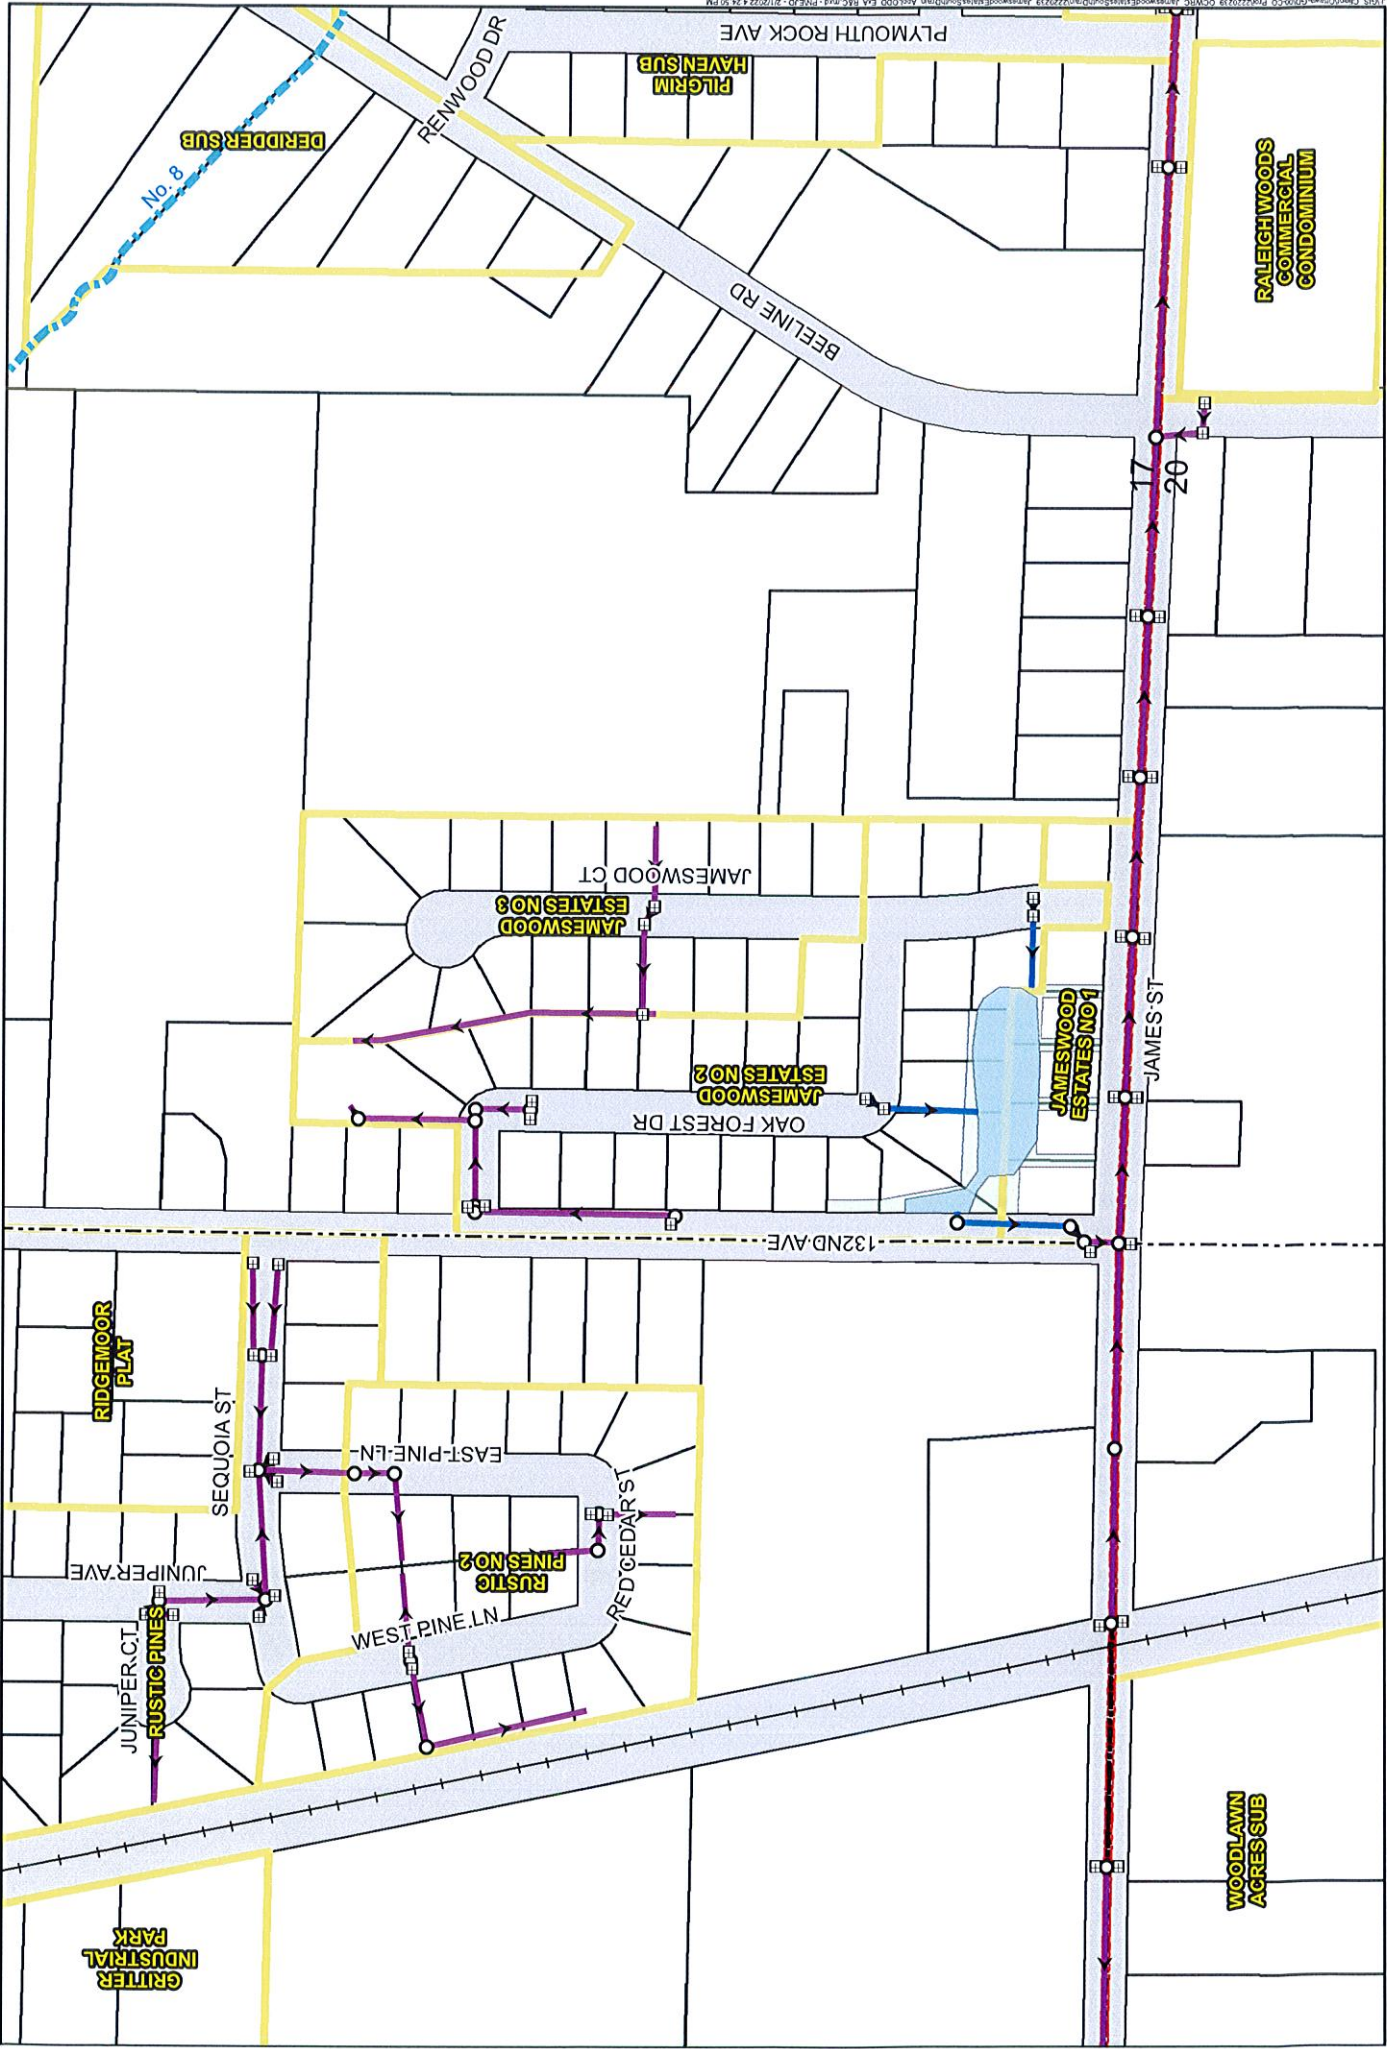

SCALE: 1" = 300'

LEGEND

- JAMESWOOD ESTATES SOUTH DRAIN - STORM SEWER
- JAMESWOOD ESTATES SOUTH DRAIN DETENTION POND
- CATCH BASIN
- MANHOLE
- RIGHT OF WAY
- EASEMENT
- OTHER WATER COURSES
- STORM SEWER

OTTAWA COUNTY WATER RESOURCES COMMISSIONER

SECTION 17
HOLLAND CHARTER TOWNSHIP

APPLICATION FOR LAYING OUT AND DESIGNATING A DRAINAGE DISTRICT
EXHIBIT A: TENT. LOCATION OF PROP. JAMESWOOD ESTATES SOUTH DRAIN

Pratt & Newhof
2220239

**RESOLUTION FOR
APPLICATION FOR LAYING OUT AND DESIGNATING A DRAINAGE DISTRICT
AND PETITION TO LOCATE, ESTABLISH AND CONSTRUCT A DRAIN**

HOLLAND CHARTER TOWNSHIP

JAMESWOOD ESTATES DRAIN

At a regular meeting of the Holland Charter Township Board, held in Ottawa County, State of Michigan on the 3rd day of March, 2022, at 7:00 a.m./p.m.

PRESENT: Dalman, Bush, Becker, Church, Molotky, and TeSlaa

ABSENT: Nienhuis

The following resolution was offered by Mr. TeSlaa and seconded by Ms. Molotky

WHEREAS, the Township requests the laying out and designating of a county drain drainage district, located in Ottawa County, pursuant to Chapter 3 of Public Act 40 of 1956, as amended; and

WHEREAS, the Township requests the location, establishment and construction of a drain, located in Ottawa County, pursuant to Chapter 4 of Public Act 40 of 1956, as amended; and

WHEREAS, the Township has determined that the laying out and designating of the proposed drainage district and the location, establishment and construction of the proposed drain are necessary for the public health in the Township; and

WHEREAS, the Township will be liable for an assessment at large against it for a percentage of the cost of the proposed drain.

NOW, THEREFORE BE IT RESOLVED THAT, the Township Board does authorize the filing of an application with the Ottawa County Water Resources Commissioner for the laying out and designating of a drainage district.


BE IT FURTHER RESOLVED THAT, the Township Board does authorize the filing of a petition with the Ottawa County Water Resources Commissioner for the location, establishment and construction of a drain.

BE IT FURTHER RESOLVED THAT, the Supervisor is authorized to execute the application for the laying out and designating of a drainage district and the petition for the location, establishment and construction of a drain.

BE IT FURTHER RESOLVED THAT, the Clerk shall forward to the Ottawa County Water Resources Commissioner a copy of this Resolution for the application for laying out and designating a drainage district and the petition for the location, establishment and construction of a drain.

HOLLAND CHARTER TOWNSHIP

Dated: March 3, 2022




By: Terry Nienhuis
Its: Supervisor

Yeas: Dalman, Bush, Becker, Church, Molotky, and TeSlaa
Nays: None
Abstain: None
Absent: Nienhuis

Resolution No. 22-33

I, the undersigned, being duly qualified and acting Clerk of Holland Charter Township, do hereby certify that the foregoing is a true and complete copy of certain proceedings taken by the Township Board for Holland Charter Township at a regular meeting held on the 3rd day of March, 2022, and that notice of said meeting was given in accordance with the Open Meetings Act.



Michael Dalman, Clerk
Holland Charter Township

March 3, 2022

Date

HOLLAND CHARTER TOWNSHIP

**PETITION FOR LOCATING, ESTABLISHING
AND CONSTRUCTING A DRAIN**

JAMESWOOD ESTATES DRAIN

To the Ottawa County Water Resources Commissioner:

The undersigned is Holland Charter Township, Ottawa County, Michigan. This petition has been duly authorized by the governing body of Holland Charter Township and requests that the Jameswood Estates Drain be located, established and constructed under the provisions of Chapter 4 of Public Act 40 of 1956, as amended, to alleviate drainage issues in the Drainage District.


The proposed drain is located in Holland Charter Township, Ottawa County, Michigan.

The proposed drain is necessary for the public health, convenience or welfare and benefits the public health in Holland Charter Township.

Holland Charter Township understands that it will be liable for an assessment at large against it for a percentage of the cost of the proposed drain.

The tentative location of the proposed Jameswood Estates Drain is as described in **Exhibit A**.

Dated: March 3, 2022

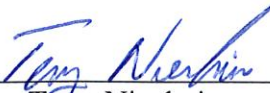

By: Terry Nienhuis
Its: Supervisor



By: Michael Dalman
Its: Clerk

HOLLAND CHARTER TOWNSHIP

**APPLICATION FOR LAYING OUT AND DESIGNATING
A DRAINAGE DISTRICT**

JAMESWOOD ESTATES DRAIN

To the Ottawa County Water Resources Commissioner:


The undersigned is Holland Charter Township, Ottawa County, Michigan. This application has been duly authorized by the governing body of Holland Charter Township and requests that the Jameswood Estates Drain Drainage District be laid out and designated under the provisions of Chapter 3 of Public Act 40 of 1956, as amended.

The proposed drain is necessary for the public health, convenience or welfare and is further necessary for the protection of the public health of Holland Charter Township.


Holland Charter Township will be liable for an assessment at large against it for a percentage of the cost of the proposed Jameswood Estates Drain.

The tentative location of the proposed Jameswood Estates Drain is as described in **Exhibit A**.


Dated: March 3, 2022

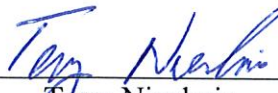

By: Terry Nienhuis
Its: Supervisor



By: Michael Dalman
Its: Clerk

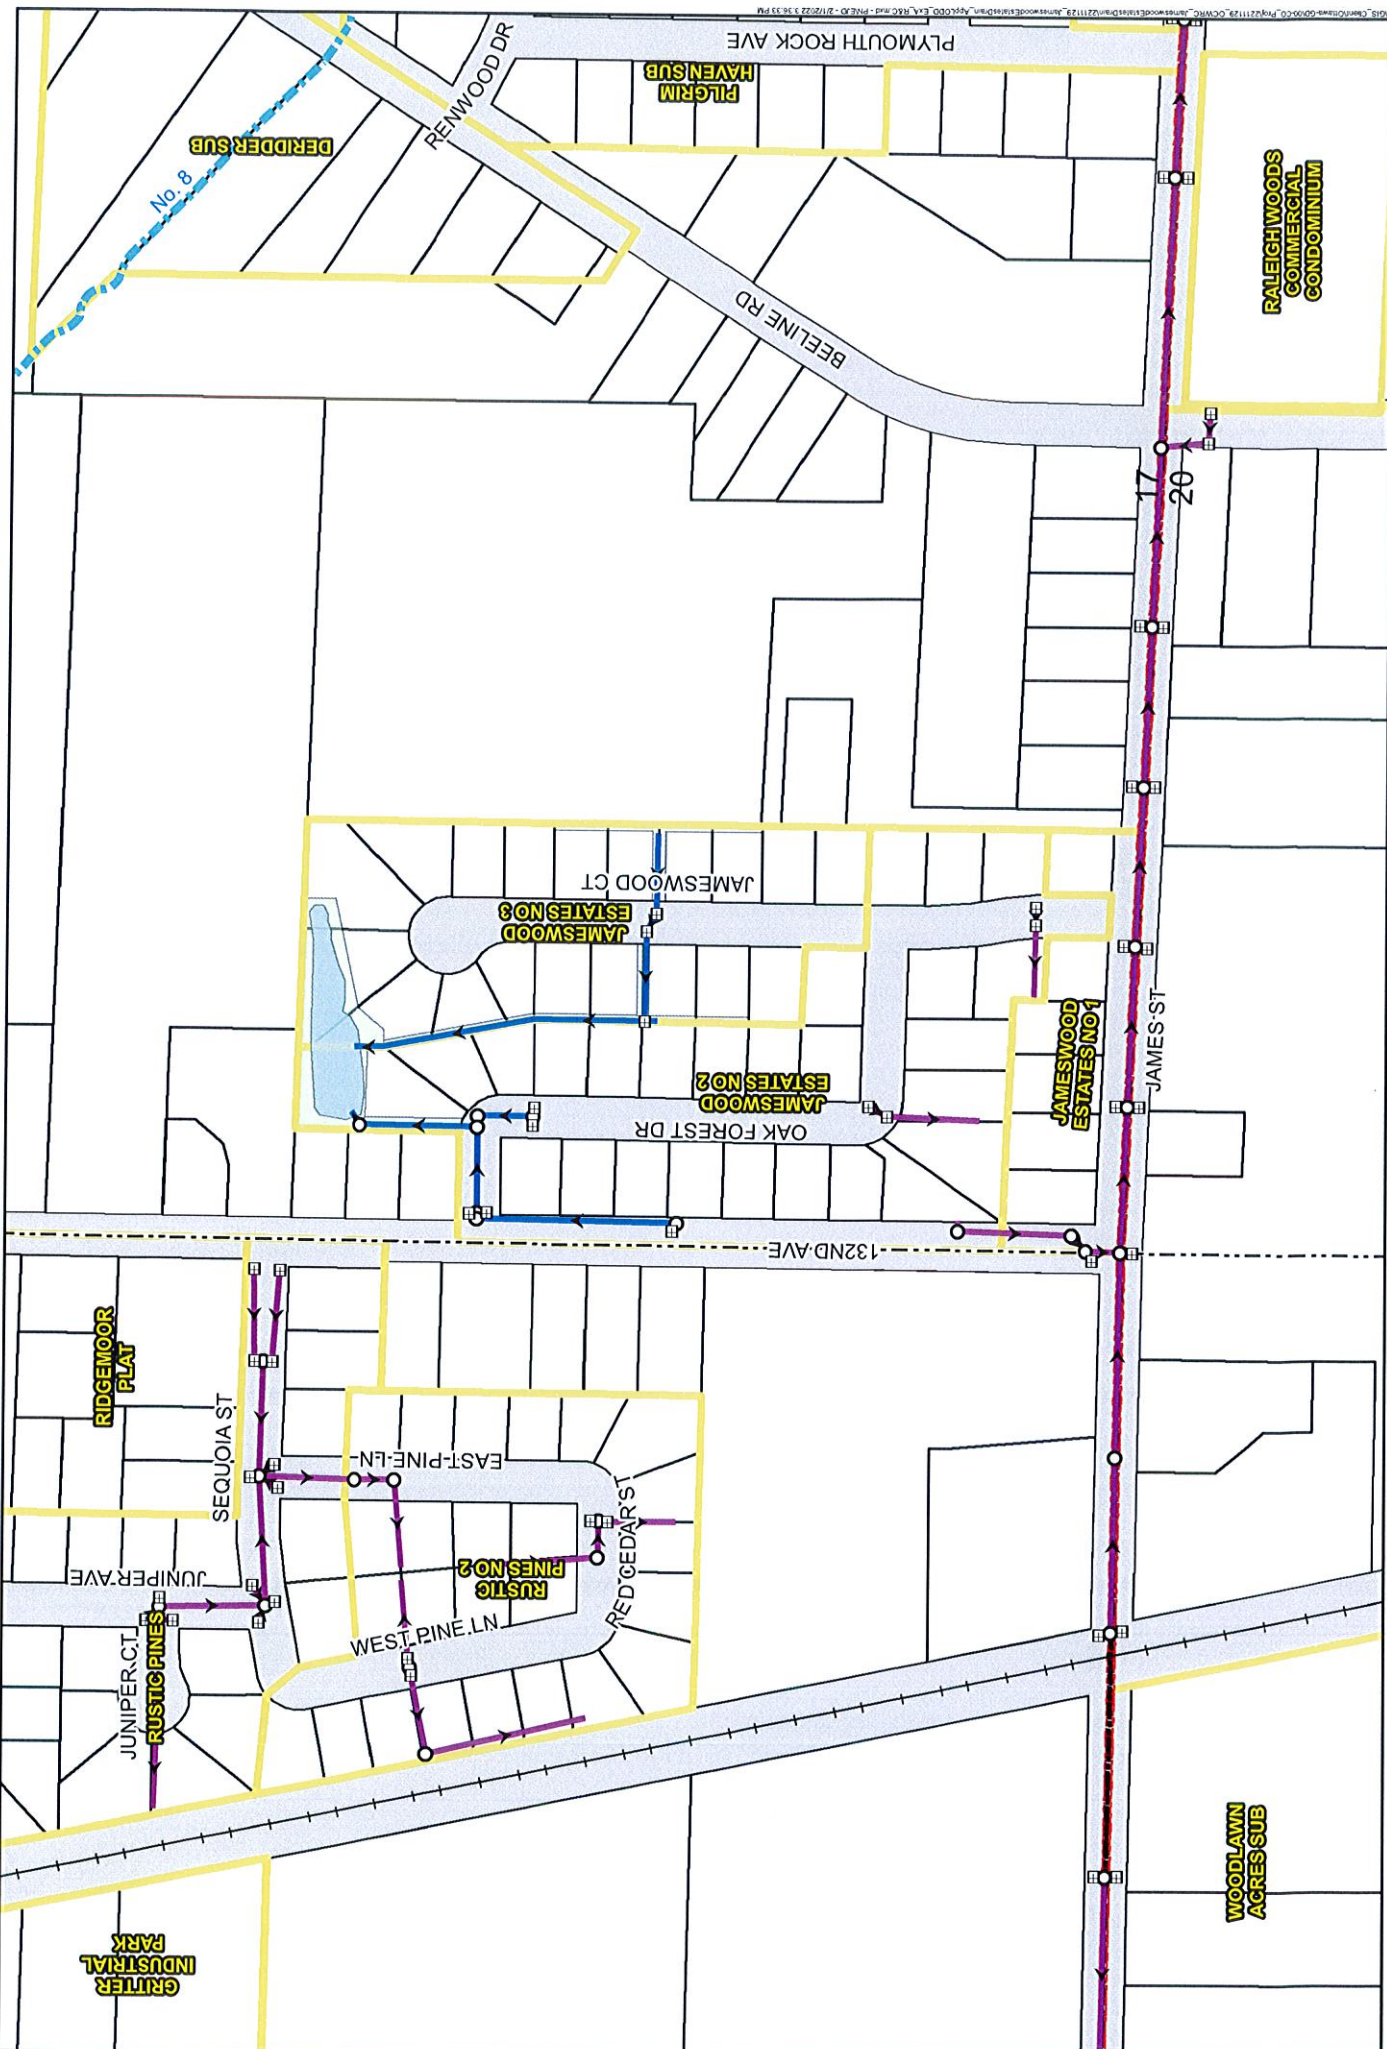

SCALE: 1" = 300'

LEGEND

- JAMESWOOD ESTATES DRAIN - STORM SEWER
- JAMESWOOD ESTATES DRAIN DETENTION POND
- OTHER WATER COURSES
- STORM SEWER
- CATCH BASIN
- MANHOLE
- RIGHT OF WAY
- EASEMENT

OTTAWA COUNTY WATER RESOURCES COMMISSIONER
SECTION 17
HOLLAND CHARTER TOWNSHIP

APPLICATION FOR LAYING OUT AND DESIGNATING A DRAINAGE DISTRICT
EXHIBIT A: TENT. LOCATION OF PROP. JAMESWOOD ESTATES DRAIN
Peters & Newhof
2211129

**RESOLUTION FOR
APPLICATION FOR LAYING OUT AND DESIGNATING A DRAINAGE DISTRICT
AND PETITION TO LOCATE, ESTABLISH AND CONSTRUCT A DRAIN**

HOLLAND CHARTER TOWNSHIP

RED MAPLE ESTATES DRAIN

At a regular meeting of the Holland Charter Township Board, held in Ottawa County, State of Michigan on the 3rd day of March, 2022, at 7:00 ~~a.m.~~/p.m.

PRESENT: Dalman, Bush, Becker, Church, Molotky, and TeSlaa

ABSENT: Nienhuis

The following resolution was offered by Mr. TeSlaa and seconded by Mr. Bush

WHEREAS, the Township requests the laying out and designating of a county drain drainage district, located in Ottawa County, pursuant to Chapter 3 of Public Act 40 of 1956, as amended; and

WHEREAS, the Township requests the location, establishment and construction of a drain, located in Ottawa County, pursuant to Chapter 4 of Public Act 40 of 1956, as amended; and

WHEREAS, the Township has determined that the laying out and designating of the proposed drainage district and the location, establishment and construction of the proposed drain are necessary for the public health in the Township; and

WHEREAS, the Township will be liable for an assessment at large against it for a percentage of the cost of the proposed drain.

NOW, THEREFORE BE IT RESOLVED THAT, the Township Board does authorize the filing of an application with the Ottawa County Water Resources Commissioner for the laying out and designating of a drainage district.


BE IT FURTHER RESOLVED THAT, the Township Board does authorize the filing of a petition with the Ottawa County Water Resources Commissioner for the location, establishment and construction of a drain.

BE IT FURTHER RESOLVED THAT, the Supervisor is authorized to execute the application for the laying out and designating of a drainage district and the petition for the location, establishment and construction of a drain.

BE IT FURTHER RESOLVED THAT, the Clerk shall forward to the Ottawa County Water Resources Commissioner a copy of this Resolution for the application for laying out and designating a drainage district and the petition for the location, establishment and construction of a drain.

HOLLAND CHARTER TOWNSHIP

Dated: March 3, 2022




By: Terry Nienhuis
Its: Supervisor

Yeas: Dalman, Bush, Becker, Church, Molotky, and TeSlaa
Nays: None
Abstain: None
Absent: Nienhuis

Resolution No. 22-32

I, the undersigned, being duly qualified and acting Clerk of Holland Charter Township, do hereby certify that the foregoing is a true and complete copy of certain proceedings taken by the Township Board for Holland Charter Township at a regular meeting held on the 3rd day of March, 2022, and that notice of said meeting was given in accordance with the Open Meetings Act.



Michael Dalman, Clerk
Holland Charter Township

March 3, 2022

Date

HOLLAND CHARTER TOWNSHIP

**PETITION FOR LOCATING, ESTABLISHING
AND CONSTRUCTING A DRAIN**

RED MAPLE ESTATES DRAIN

To the Ottawa County Water Resources Commissioner:

The undersigned is Holland Charter Township, Ottawa County, Michigan. This petition has been duly authorized by the governing body of Holland Charter Township and requests that the Red Maple Estates Drain be located, established and constructed under the provisions of Chapter 4 of Public Act 40 of 1956, as amended, to alleviate drainage issues in the Drainage District.


The proposed drain is located in Holland Charter Township, Ottawa County, Michigan.

The proposed drain is necessary for the public health, convenience or welfare and benefits the public health in Holland Charter Township.


Holland Charter Township understands that it will be liable for an assessment at large against it for a percentage of the cost of the proposed drain.

The tentative location of the proposed Red Maple Estates Drain is as described in **Exhibit A**.

Dated: March 3, 2022



By: Terry Nienhuis
Its: Supervisor

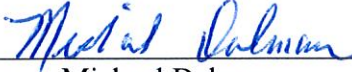

By: Michael Dalman
Its: Clerk

HOLLAND CHARTER TOWNSHIP

**APPLICATION FOR LAYING OUT AND DESIGNATING
A DRAINAGE DISTRICT**

RED MAPLE ESTATES DRAIN

To the Ottawa County Water Resources Commissioner:


The undersigned is Holland Charter Township, Ottawa County, Michigan. This application has been duly authorized by the governing body of Holland Charter Township and requests that the Red Maple Estates Drain Drainage District be laid out and designated under the provisions of Chapter 3 of Public Act 40 of 1956, as amended.

The proposed drain is necessary for the public health, convenience or welfare and is further necessary for the protection of the public health of Holland Charter Township.


Holland Charter Township will be liable for an assessment at large against it for a percentage of the cost of the proposed Red Maple Estates Drain.

The tentative location of the proposed Red Maple Estates Drain is as described in **Exhibit A**.


Dated: March 3, 2022

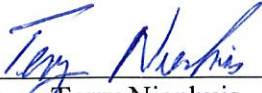

By: Terry Nienhuis
Its: Supervisor



By: Michael Dalman
Its: Clerk

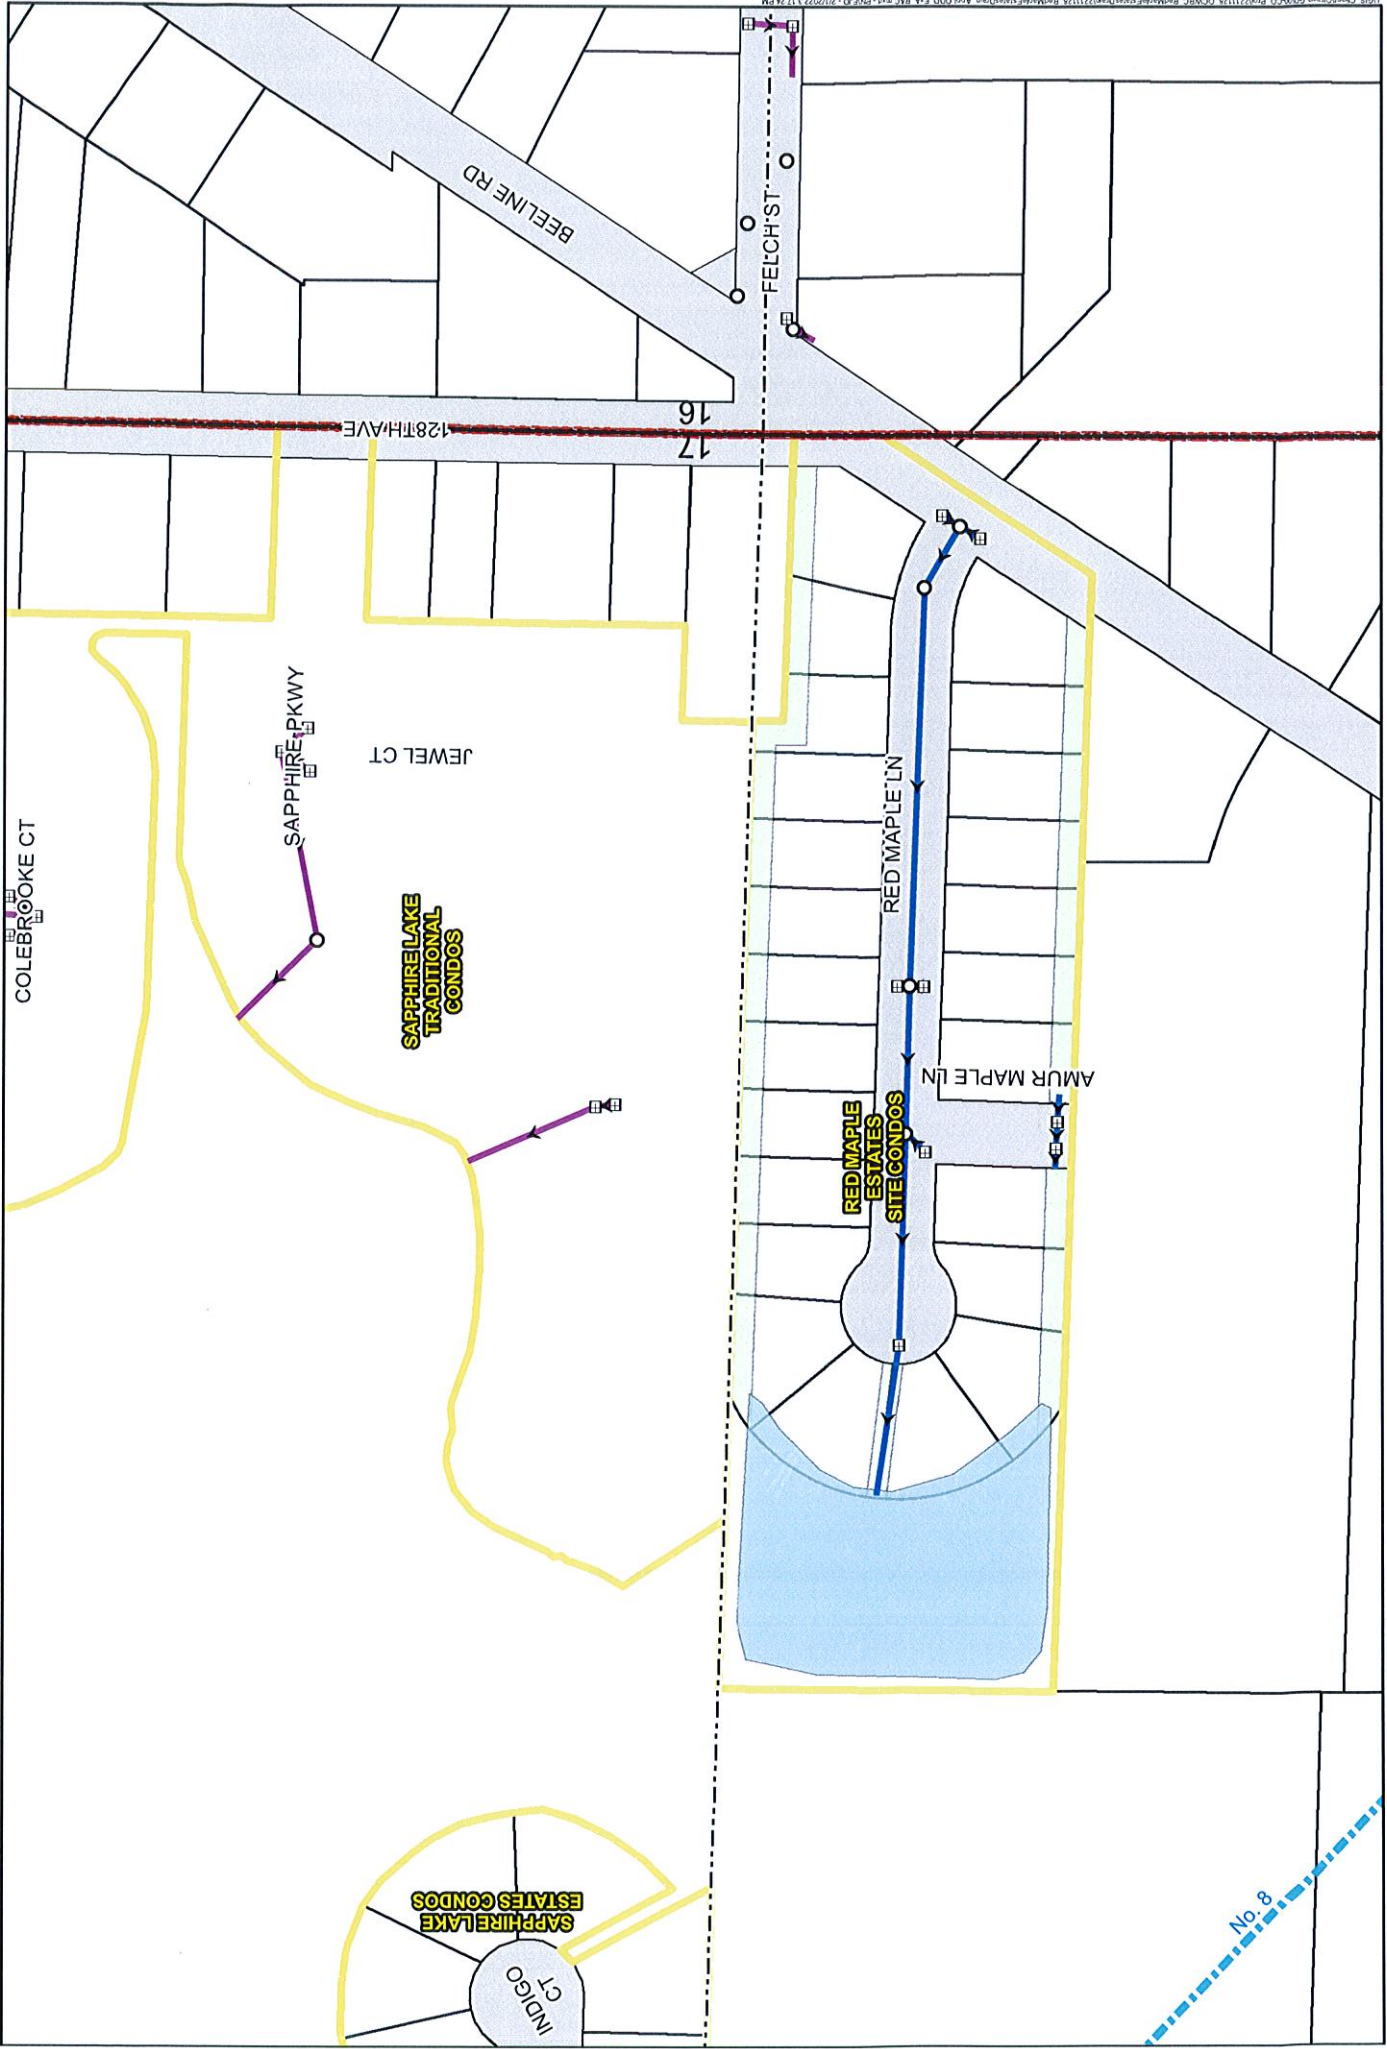

OTTAWA COUNTY WATER RESOURCES COMMISSIONER
 SECTION 17
 HOLLAND CHARTER TOWNSHIP
 APPLICATION FOR LAYING OUT AND DESIGNATING A DRAINAGE DISTRICT
 EXHIBIT A: TENT. LOCATION OF PROP. RED MAPLE ESTATES DRAIN
 Precin&Ncwhtof
 2211128

- LEGEND**
- RED MAPLE ESTATES DRAIN - STORM SEWER
 - RED MAPLE ESTATES DRAIN DETENTION POND
 - OTHER WATER COURSES
 - STORM SEWER
 - CATCH BASIN
 - MANHOLE
 - RIGHT OF WAY
 - EASEMENT



SCALE: 1" = 200'

**RESOLUTION FOR
APPLICATION FOR LAYING OUT AND DESIGNATING A DRAINAGE DISTRICT
AND PETITION TO LOCATE, ESTABLISH AND CONSTRUCT A DRAIN**

HOLLAND CHARTER TOWNSHIP

VILLAGE GREEN DRAIN

At a regular meeting of the Holland Charter Township Board, held in Ottawa County, State of Michigan on the 3rd day of March, 2022, at 7:00 a.m./p.m.

PRESENT: Dalman, Bush, Becker, Church, Molotky, and TeSlaa

ABSENT: Nienhuis

The following resolution was offered by Mr. TeSlaa and seconded by Mr. Becker

WHEREAS, the Township requests the laying out and designating of a county drain drainage district, located in Ottawa County, pursuant to Chapter 3 of Public Act 40 of 1956, as amended; and

WHEREAS, the Township requests the location, establishment and construction of a drain, located in Ottawa County, pursuant to Chapter 4 of Public Act 40 of 1956, as amended; and

WHEREAS, the Township has determined that the laying out and designating of the proposed drainage district and the location, establishment and construction of the proposed drain are necessary for the public health in the Township; and

WHEREAS, the Township will be liable for an assessment at large against it for a percentage of the cost of the proposed drain.

NOW, THEREFORE BE IT RESOLVED THAT, the Township Board does authorize the filing of an application with the Ottawa County Water Resources Commissioner for the laying out and designating of a drainage district.

BE IT FURTHER RESOLVED THAT, the Township Board does authorize the filing of a petition with the Ottawa County Water Resources Commissioner for the location, establishment and construction of a drain.

BE IT FURTHER RESOLVED THAT, the Supervisor is authorized to execute the application for the laying out and designating of a drainage district and the petition for the location, establishment and construction of a drain.

BE IT FURTHER RESOLVED THAT, the Clerk shall forward to the Ottawa County Water Resources Commissioner a copy of this Resolution for the application for laying out and designating a drainage district and the petition for the location, establishment and construction of a drain.

HOLLAND CHARTER TOWNSHIP

Dated: March 3, 2022



By: Terry Nienhuis
Its: Supervisor

Yeas: Dalman, Bush, Becker, Church, Molotky, and TeSlaa


Nays: None

Abstain: None

Absent: Nienhuis

Resolution No. 22-31

I, the undersigned, being duly qualified and acting Clerk of Holland Charter Township, do hereby certify that the foregoing is a true and complete copy of certain proceedings taken by the Township Board for Holland Charter Township at a regular meeting held on the 3rd day of March, 2022, and that notice of said meeting was given in accordance with the Open Meetings Act.

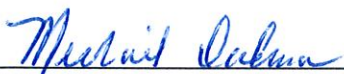

Michael Dalman, Clerk
Holland Charter Township

March 3, 2022

Date

HOLLAND CHARTER TOWNSHIP

**PETITION FOR LOCATING, ESTABLISHING
AND CONSTRUCTING A DRAIN**

VILLAGE GREEN DRAIN

To the Ottawa County Water Resources Commissioner:

The undersigned is Holland Charter Township, Ottawa County, Michigan. This petition has been duly authorized by the governing body of Holland Charter Township and requests that the Village Green Drain be located, established and constructed under the provisions of Chapter 4 of Public Act 40 of 1956, as amended, to alleviate drainage issues in the Drainage District.


The proposed drain is located in Holland Charter Township, Ottawa County, Michigan.

The proposed drain is necessary for the public health, convenience or welfare and benefits the public health in Holland Charter Township.


Holland Charter Township understands that it will be liable for an assessment at large against it for a percentage of the cost of the proposed drain.

The tentative location of the proposed Village Green Drain is as described in **Exhibit A**.

Dated: March 3, 2022



By: Terry Nienhuis
Its: Supervisor

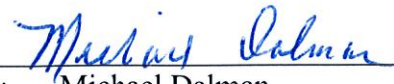

By: Michael Dalman
Its: Clerk

HOLLAND CHARTER TOWNSHIP

**APPLICATION FOR LAYING OUT AND DESIGNATING
A DRAINAGE DISTRICT**

VILLAGE GREEN DRAIN

To the Ottawa County Water Resources Commissioner:


The undersigned is Holland Charter Township, Ottawa County, Michigan. This application has been duly authorized by the governing body of Holland Charter Township and requests that the Village Green Drain Drainage District be laid out and designated under the provisions of Chapter 3 of Public Act 40 of 1956, as amended.

The proposed drain is necessary for the public health, convenience or welfare and is further necessary for the protection of the public health of Holland Charter Township.


Holland Charter Township will be liable for an assessment at large against it for a percentage of the cost of the proposed Village Green Drain.

The tentative location of the proposed Village Green Drain is as described in **Exhibit A**.

Dated: March 3, 2022



By: Terry Nienhuis
Its: Supervisor

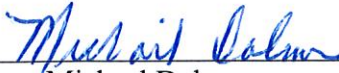

By: Michael Dalman
Its: Clerk



OTTAWA COUNTY WATER RESOURCES COMMISSIONER
 SECTION 17
 HOLLAND CHARTER TOWNSHIP
 APPLICATION FOR LAYING OUT AND DESIGNATING A DRAINAGE DISTRICT
 EXHIBIT A: TENT. LOCATION OF PROP. VILLAGE GREEN DRAIN
 Pratin&Newhof
 2211127

- LEGEND**
- VILLAGE GREEN DRAIN - STORM SEWER
 - VILLAGE GREEN DRAIN DETENTION POND
 - OTHER WATER COURSES
 - STORM SEWER
 - CATCH BASIN
 - MANHOLE
 - EASEMENT
 - RIGHT OF WAY



SCALE: 1" = 300'

**RESOLUTION FOR
APPLICATION FOR LAYING OUT AND DESIGNATING A DRAINAGE DISTRICT
AND PETITION TO LOCATE, ESTABLISH AND CONSTRUCT A DRAIN**

HOLLAND CHARTER TOWNSHIP

PINE OAKS DRAIN

At a regular meeting of the Holland Charter Township Board, held in Ottawa County, State of Michigan on the 3rd day of March, 2022, at 7:00 ~~a.m.~~/p.m.

PRESENT: Dalman, Bush, Becker, Church, Molotky, and TeSlaa

ABSENT: Nienhuis

The following resolution was offered by Mr. TeSlaa and seconded by Ms. Molotky

WHEREAS, the Township requests the laying out and designating of a county drain drainage district, located in Ottawa County, pursuant to Chapter 3 of Public Act 40 of 1956, as amended; and

WHEREAS, the Township requests the location, establishment and construction of a drain, located in Ottawa County, pursuant to Chapter 4 of Public Act 40 of 1956, as amended; and

WHEREAS, the Township has determined that the laying out and designating of the proposed drainage district and the location, establishment and construction of the proposed drain are necessary for the public health in the Township; and

WHEREAS, the Township will be liable for an assessment at large against it for a percentage of the cost of the proposed drain.

NOW, THEREFORE BE IT RESOLVED THAT, the Township Board does authorize the filing of an application with the Ottawa County Water Resources Commissioner for the laying out and designating of a drainage district.

BE IT FURTHER RESOLVED THAT, the Township Board does authorize the filing of a petition with the Ottawa County Water Resources Commissioner for the location, establishment and construction of a drain.

BE IT FURTHER RESOLVED THAT, the Supervisor is authorized to execute the application for the laying out and designating of a drainage district and the petition for the location, establishment and construction of a drain.

BE IT FURTHER RESOLVED THAT, the Clerk shall forward to the Ottawa County Water Resources Commissioner a copy of this Resolution for the application for laying out and designating a drainage district and the petition for the location, establishment and construction of a drain.

HOLLAND CHARTER TOWNSHIP

Dated: March 3, 2022




By: Terry Nienhuis
Its: Supervisor

Yeas: Dalman, Bush, Becker, Church, Molotky, and TeSlaa
Nays: None
Abstain: None
Absent: Nienhuis

Resolution No. 22-30

I, the undersigned, being duly qualified and acting Clerk of Holland Charter Township, do hereby certify that the foregoing is a true and complete copy of certain proceedings taken by the Township Board for Holland Charter Township at a regular meeting held on the 3rd day of March, 2022, and that notice of said meeting was given in accordance with the Open Meetings Act.



Michael Dalman, Clerk
Holland Charter Township

March 3, 2022

Date

HOLLAND CHARTER TOWNSHIP

**PETITION FOR LOCATING, ESTABLISHING
AND CONSTRUCTING A DRAIN**

PINE OAKS DRAIN

To the Ottawa County Water Resources Commissioner:

The undersigned is Holland Charter Township, Ottawa County, Michigan. This petition has been duly authorized by the governing body of Holland Charter Township and requests that the Pine Oaks Drain be located, established and constructed under the provisions of Chapter 4 of Public Act 40 of 1956, as amended, to alleviate drainage issues in the Drainage District.


The proposed drain is located in Holland Charter Township, Ottawa County, Michigan.

The proposed drain is necessary for the public health, convenience or welfare and benefits the public health in Holland Charter Township.


Holland Charter Township understands that it will be liable for an assessment at large against it for a percentage of the cost of the proposed drain.

The tentative location of the proposed Pine Oaks Drain is as described in **Exhibit A**.

Dated: March 3, 2022

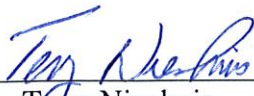

By: Terry Nienhuis
Its: Supervisor

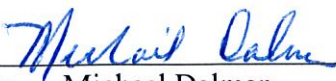

By: Michael Dalman
Its: Clerk

HOLLAND CHARTER TOWNSHIP

**APPLICATION FOR LAYING OUT AND DESIGNATING
A DRAINAGE DISTRICT**

PINE OAKS DRAIN

To the Ottawa County Water Resources Commissioner:


The undersigned is Holland Charter Township, Ottawa County, Michigan. This application has been duly authorized by the governing body of Holland Charter Township and requests that the Pine Oaks Drain Drainage District be laid out and designated under the provisions of Chapter 3 of Public Act 40 of 1956, as amended.

The proposed drain is necessary for the public health, convenience or welfare and is further necessary for the protection of the public health of Holland Charter Township.


Holland Charter Township will be liable for an assessment at large against it for a percentage of the cost of the proposed Pine Oaks Drain.

The tentative location of the proposed Pine Oaks Drain is as described in **Exhibit A**.

Dated: March 3, 2022

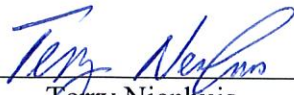

By: Terry Nienhuis
Its: Supervisor



By: Michael Dalman
Its: Clerk



SCALE: 1" = 300'

LEGEND

- PINE OAKS DRAIN - STORM SEWER
- PINE OAKS DRAIN DETENTION POND
- OTHER WATER COURSES
- STORM SEWER
- MANHOLE
- EASEMENT
- RIGHT OF WAY
- CATCH BASIN

OTTAWA COUNTY WATER RESOURCES COMMISSIONER
 SECTION 17,
 HOLLAND CHARTER TOWNSHIP
 APPLICATION FOR LAYING OUT AND DESIGNATING A DRAINAGE DISTRICT
 EXHIBIT A: TENT. LOCATION OF PROP. PINE OAKS DRAIN
 Prcina&Newhof
 22/11/26

**RESOLUTION FOR
APPLICATION FOR LAYING OUT AND DESIGNATING A DRAINAGE DISTRICT
AND PETITION TO LOCATE, ESTABLISH AND CONSTRUCT A DRAIN**

HOLLAND CHARTER TOWNSHIP

WURTSBORO CREEK DRAIN

At a regular meeting of the Holland Charter Township Board, held in Ottawa County, State of Michigan on the 3rd day of March, 2022, at 7:00 -a.m./p.m.

PRESENT: Dalman, Bush, Becker, Church, Molotky, and TeSlaa

ABSENT: Nienhuis

The following resolution was offered by Mr. TeSlaa and seconded by Mr. Bush

WHEREAS, the Township requests the laying out and designating of a county drain drainage district, located in Ottawa County, pursuant to Chapter 3 of Public Act 40 of 1956, as amended; and

WHEREAS, the Township requests the location, establishment and construction of a drain, located in Ottawa County, pursuant to Chapter 4 of Public Act 40 of 1956, as amended; and

WHEREAS, the Township has determined that the laying out and designating of the proposed drainage district and the location, establishment and construction of the proposed drain are necessary for the public health in the Township; and

WHEREAS, the Township will be liable for an assessment at large against it for a percentage of the cost of the proposed drain.

NOW, THEREFORE BE IT RESOLVED THAT, the Township Board does authorize the filing of an application with the Ottawa County Water Resources Commissioner for the laying out and designating of a drainage district.


BE IT FURTHER RESOLVED THAT, the Township Board does authorize the filing of a petition with the Ottawa County Water Resources Commissioner for the location, establishment and construction of a drain.

BE IT FURTHER RESOLVED THAT, the Supervisor is authorized to execute the application for the laying out and designating of a drainage district and the petition for the location, establishment and construction of a drain.

BE IT FURTHER RESOLVED THAT, the Clerk shall forward to the Ottawa County Water Resources Commissioner a copy of this Resolution for the application for laying out and designating a drainage district and the petition for the location, establishment and construction of a drain.

HOLLAND CHARTER TOWNSHIP


Dated: March 3, 2022


By: Terry Nienhuis
Its: Supervisor

Yeas: Dalman, Bush, Becker, Church, Molotky, and TeSlaa
Nays: None
Abstain: None
Absent: Nienhuis

Resolution No. 22-29

I, the undersigned, being duly qualified and acting Clerk of Holland Charter Township, do hereby certify that the foregoing is a true and complete copy of certain proceedings taken by the Township Board for Holland Charter Township at a regular meeting held on the 3rd day of March, 2022, and that notice of said meeting was given in accordance with the Open Meetings Act.

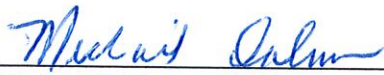

Michael Dalman, Clerk
Holland Charter Township

March 3, 2022

Date

HOLLAND CHARTER TOWNSHIP

**PETITION FOR LOCATING, ESTABLISHING
AND CONSTRUCTING A DRAIN**

WURTSBORO CREEK DRAIN

To the Ottawa County Water Resources Commissioner:

The undersigned is Holland Charter Township, Ottawa County, Michigan. This petition has been duly authorized by the governing body of Holland Charter Township and requests that the Wurtsboro Creek Drain be located, established and constructed under the provisions of Chapter 4 of Public Act 40 of 1956, as amended, to alleviate drainage issues in the Drainage District.


The proposed drain is located in Holland Charter Township, Ottawa County, Michigan.

The proposed drain is necessary for the public health, convenience or welfare and benefits the public health in Holland Charter Township.


Holland Charter Township understands that it will be liable for an assessment at large against it for a percentage of the cost of the proposed drain.

The tentative location of the proposed Wurtsboro Creek Drain is as described in **Exhibit A**.

Dated: March 3, 2022

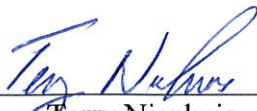

By: Terry Nienhuis
Its: Supervisor



By: Michael Dalman
Its: Clerk

HOLLAND CHARTER TOWNSHIP

**APPLICATION FOR LAYING OUT AND DESIGNATING
A DRAINAGE DISTRICT**

WURTSBORO CREEK DRAIN

To the Ottawa County Water Resources Commissioner:


The undersigned is Holland Charter Township, Ottawa County, Michigan. This application has been duly authorized by the governing body of Holland Charter Township and requests that the Wurtsboro Creek Drain Drainage District be laid out and designated under the provisions of Chapter 3 of Public Act 40 of 1956, as amended.

The proposed drain is necessary for the public health, convenience or welfare and is further necessary for the protection of the public health of Holland Charter Township.


Holland Charter Township will be liable for an assessment at large against it for a percentage of the cost of the proposed Wurtsboro Creek Drain.

The tentative location of the proposed Wurtsboro Creek Drain is as described in **Exhibit A**.


Dated: March 3, 2022



By: Terry Nienhuis
Its: Supervisor

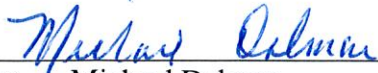

By: Michael Dalman
Its: Clerk

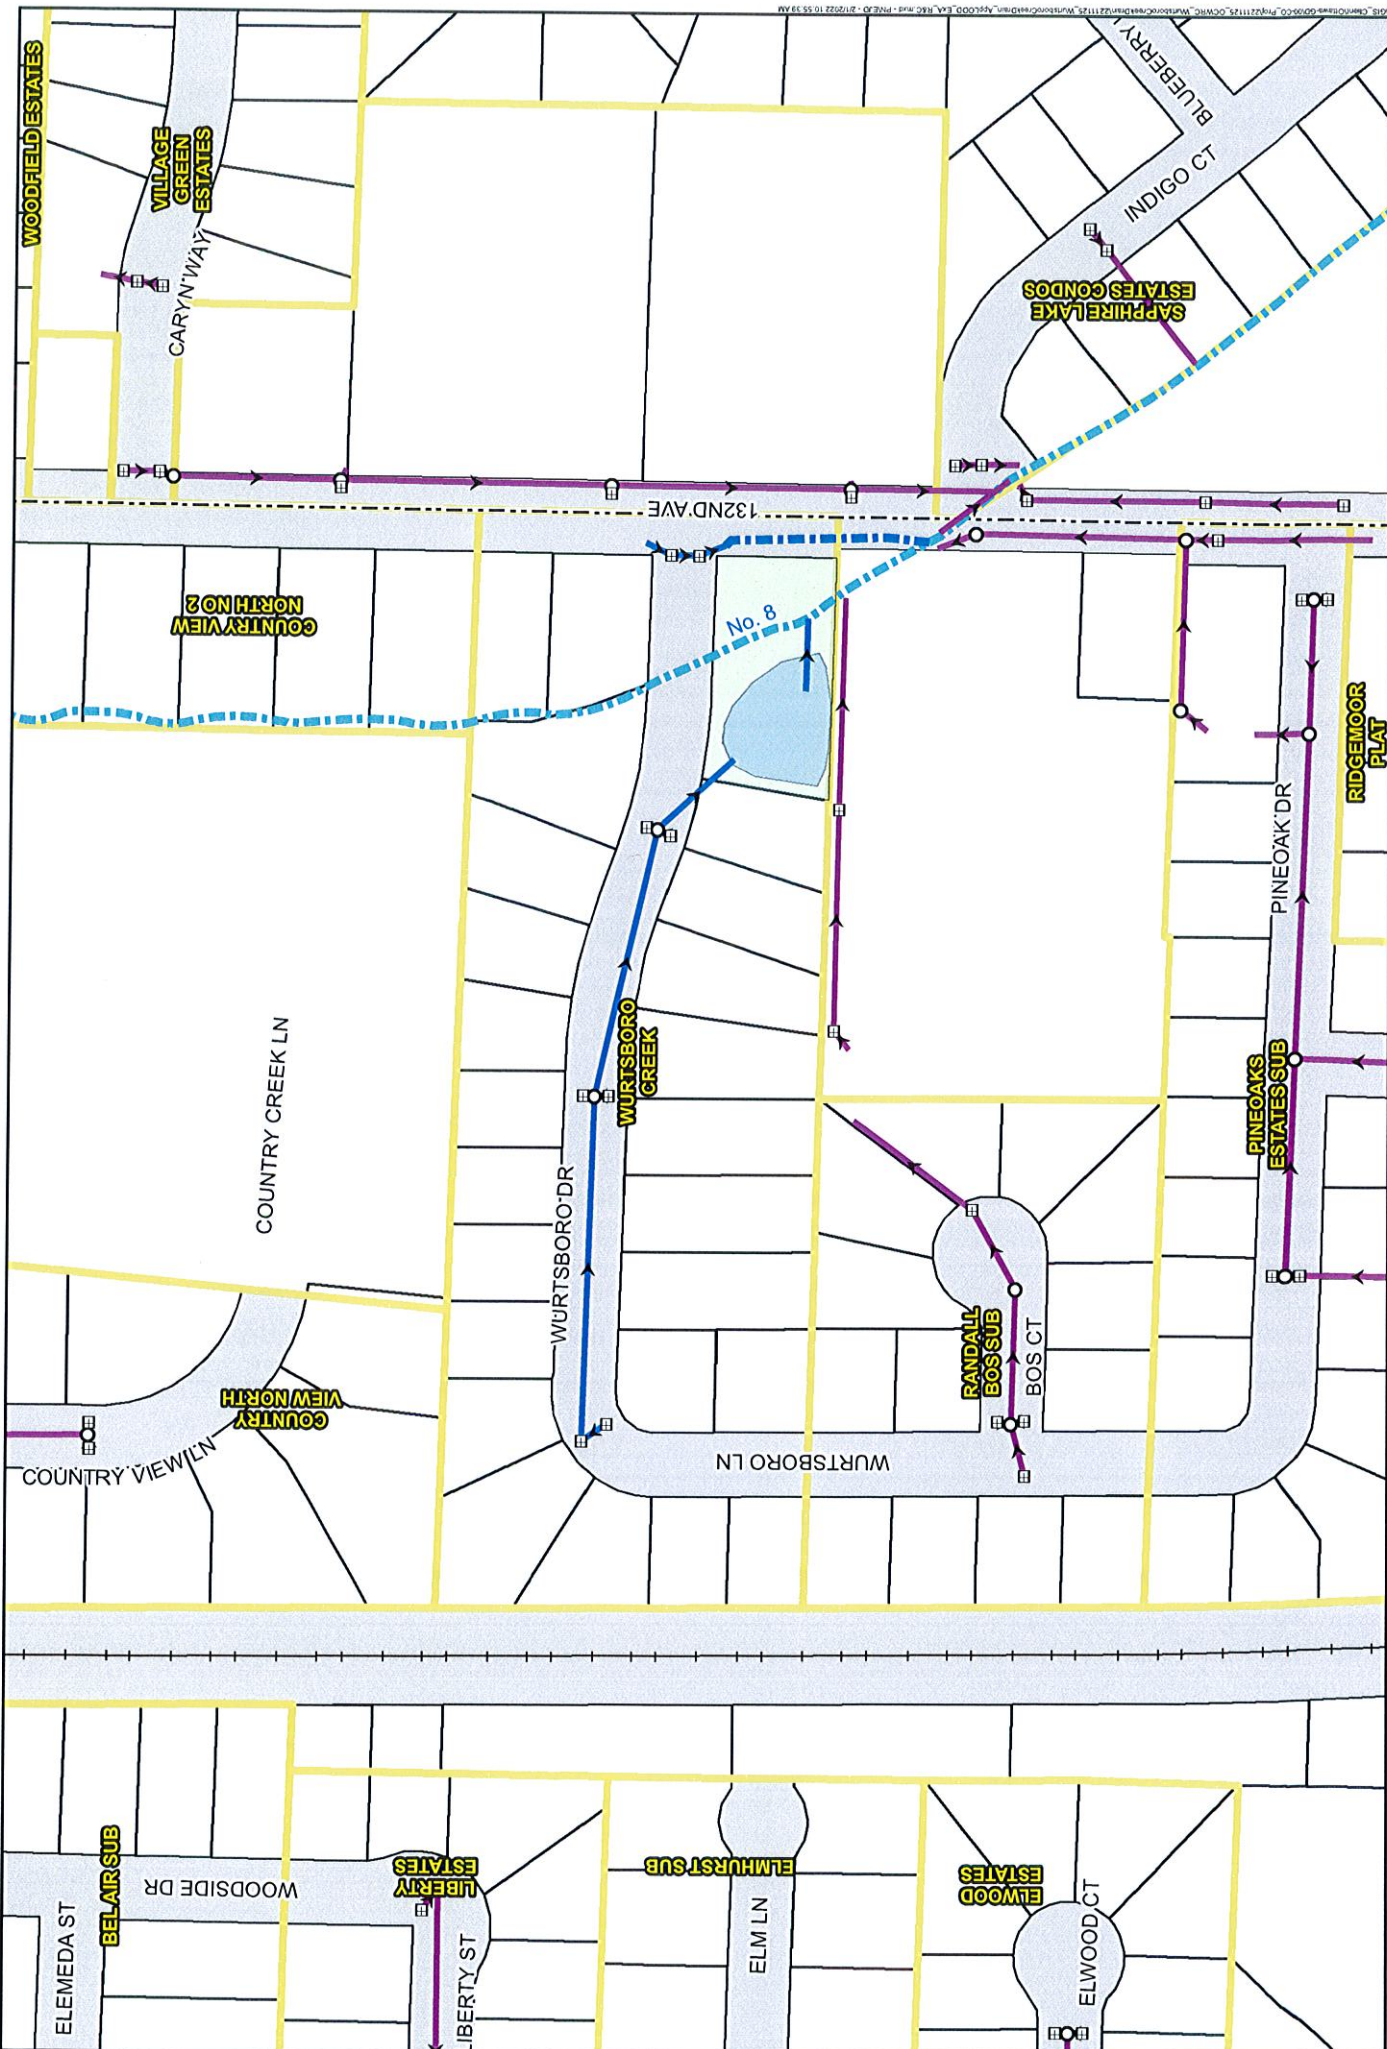

OTTAWA COUNTY WATER RESOURCES COMMISSIONER
 SECTION 17
 HOLLAND CHARTER TOWNSHIP
 APPLICATION FOR LAYING OUT AND DESIGNATING A DRAINAGE DISTRICT
 EXHIBIT A: TENT. LOCATION OF PROP. WURTSBORO CREEK DRAIN
 Prema&Newhof
 2211125

- LEGEND**
- WURTSBORO CREEK DRAIN - STORM SEWER
 - WURTSBORO CREEK DRAIN - OPEN DRAIN
 - WURTSBORO CREEK DRAIN POND
 - STORM SEWER
 - OTHER WATER COURSES
 - CATCH BASIN
 - MANHOLE
 - EASEMENT
 - RIGHT OF WAY



SCALE: 1" = 200'

**RESOLUTION FOR
APPLICATION FOR LAYING OUT AND DESIGNATING A DRAINAGE DISTRICT
AND PETITION TO LOCATE, ESTABLISH AND CONSTRUCT A DRAIN**

HOLLAND CHARTER TOWNSHIP

SURRY OAK DRIVE DRAIN

At a regular meeting of the Holland Charter Township Board, held in Ottawa County, State of Michigan on the 3rd day of March, 2022, at 7:00 a.m./p.m.

PRESENT: Dalman, Bush, Becker, Church, Molotky, and TeSlaa

ABSENT: Nienhuis

The following resolution was offered by Mr. Becker and seconded by Mr. Bush

WHEREAS, the Township requests the laying out and designating of a county drain drainage district, located in Ottawa County, pursuant to Chapter 3 of Public Act 40 of 1956, as amended; and

WHEREAS, the Township requests the location, establishment and construction of a drain, located in Ottawa County, pursuant to Chapter 4 of Public Act 40 of 1956, as amended; and

WHEREAS, the Township has determined that the laying out and designating of the proposed drainage district and the location, establishment and construction of the proposed drain are necessary for the public health in the Township; and

WHEREAS, the Township will be liable for an assessment at large against it for a percentage of the cost of the proposed drain.

NOW, THEREFORE BE IT RESOLVED THAT, the Township Board does authorize the filing of an application with the Ottawa County Water Resources Commissioner for the laying out and designating of a drainage district.

BE IT FURTHER RESOLVED THAT, the Township Board does authorize the filing of a petition with the Ottawa County Water Resources Commissioner for the location, establishment and construction of a drain.

BE IT FURTHER RESOLVED THAT, the Supervisor is authorized to execute the application for the laying out and designating of a drainage district and the petition for the location, establishment and construction of a drain.

BE IT FURTHER RESOLVED THAT, the Clerk shall forward to the Ottawa County Water Resources Commissioner a copy of this Resolution for the application for laying out and designating a drainage district and the petition for the location, establishment and construction of a drain.

HOLLAND CHARTER TOWNSHIP

Dated: March 3, 2022




By: Terry Nienhuis
Its: Supervisor

Ycas: Dalman, Bush, Becker, Church, Molotky, and TeSlaa
Nays: None
Abstain: None
Absent: Nienhuis

Resolution No. 22-27

I, the undersigned, being duly qualified and acting Clerk of Holland Charter Township, do hereby certify that the foregoing is a true and complete copy of certain proceedings taken by the Township Board for Holland Charter Township at a regular meeting held on the 3rd day of March, 2022, and that notice of said meeting was given in accordance with the Open Meetings Act.



Michael Dalman, Clerk
Holland Charter Township

March 3, 2022

Date

HOLLAND CHARTER TOWNSHIP
PETITION FOR LOCATING, ESTABLISHING
AND CONSTRUCTING A DRAIN

SURRY OAK DRIVE DRAIN

To the Ottawa County Water Resources Commissioner:

The undersigned is Holland Charter Township, Ottawa County, Michigan. This petition has been duly authorized by the governing body of Holland Charter Township and requests that the Surry Oak Drive Drain be located, established and constructed under the provisions of Chapter 4 of Public Act 40 of 1956, as amended, to alleviate drainage issues in the Drainage District.


The proposed drain is located in Holland Charter Township, Ottawa County, Michigan.

The proposed drain is necessary for the public health, convenience or welfare and benefits the public health in Holland Charter Township.


Holland Charter Township understands that it will be liable for an assessment at large against it for a percentage of the cost of the proposed drain.

The tentative location of the proposed Surry Oak Drive Drain is as described in **Exhibit A**.

Dated: March 3, 2022

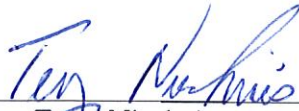

By: Terry Nienhuis
Its: Supervisor



By: Michael Dalman
Its: Clerk

HOLLAND CHARTER TOWNSHIP

**APPLICATION FOR LAYING OUT AND DESIGNATING
A DRAINAGE DISTRICT**

SURRY OAK DRIVE DRAIN

To the Ottawa County Water Resources Commissioner:

The undersigned is Holland Charter Township, Ottawa County, Michigan. This application has been duly authorized by the governing body of Holland Charter Township and requests that the Surry Oak Drive Drain Drainage District be laid out and designated under the provisions of Chapter 3 of Public Act 40 of 1956, as amended.

The proposed drain is necessary for the public health, convenience or welfare and is further necessary for the protection of the public health of Holland Charter Township.


Holland Charter Township will be liable for an assessment at large against it for a percentage of the cost of the proposed Surry Oak Drive Drain.

The tentative location of the proposed Surry Oak Drive Drain is as described in **Exhibit A**.


Dated: March 3, 2022



By: Terry Nienhuis
Its: Supervisor

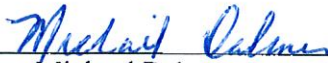

By: Michael Dalman
Its: Clerk

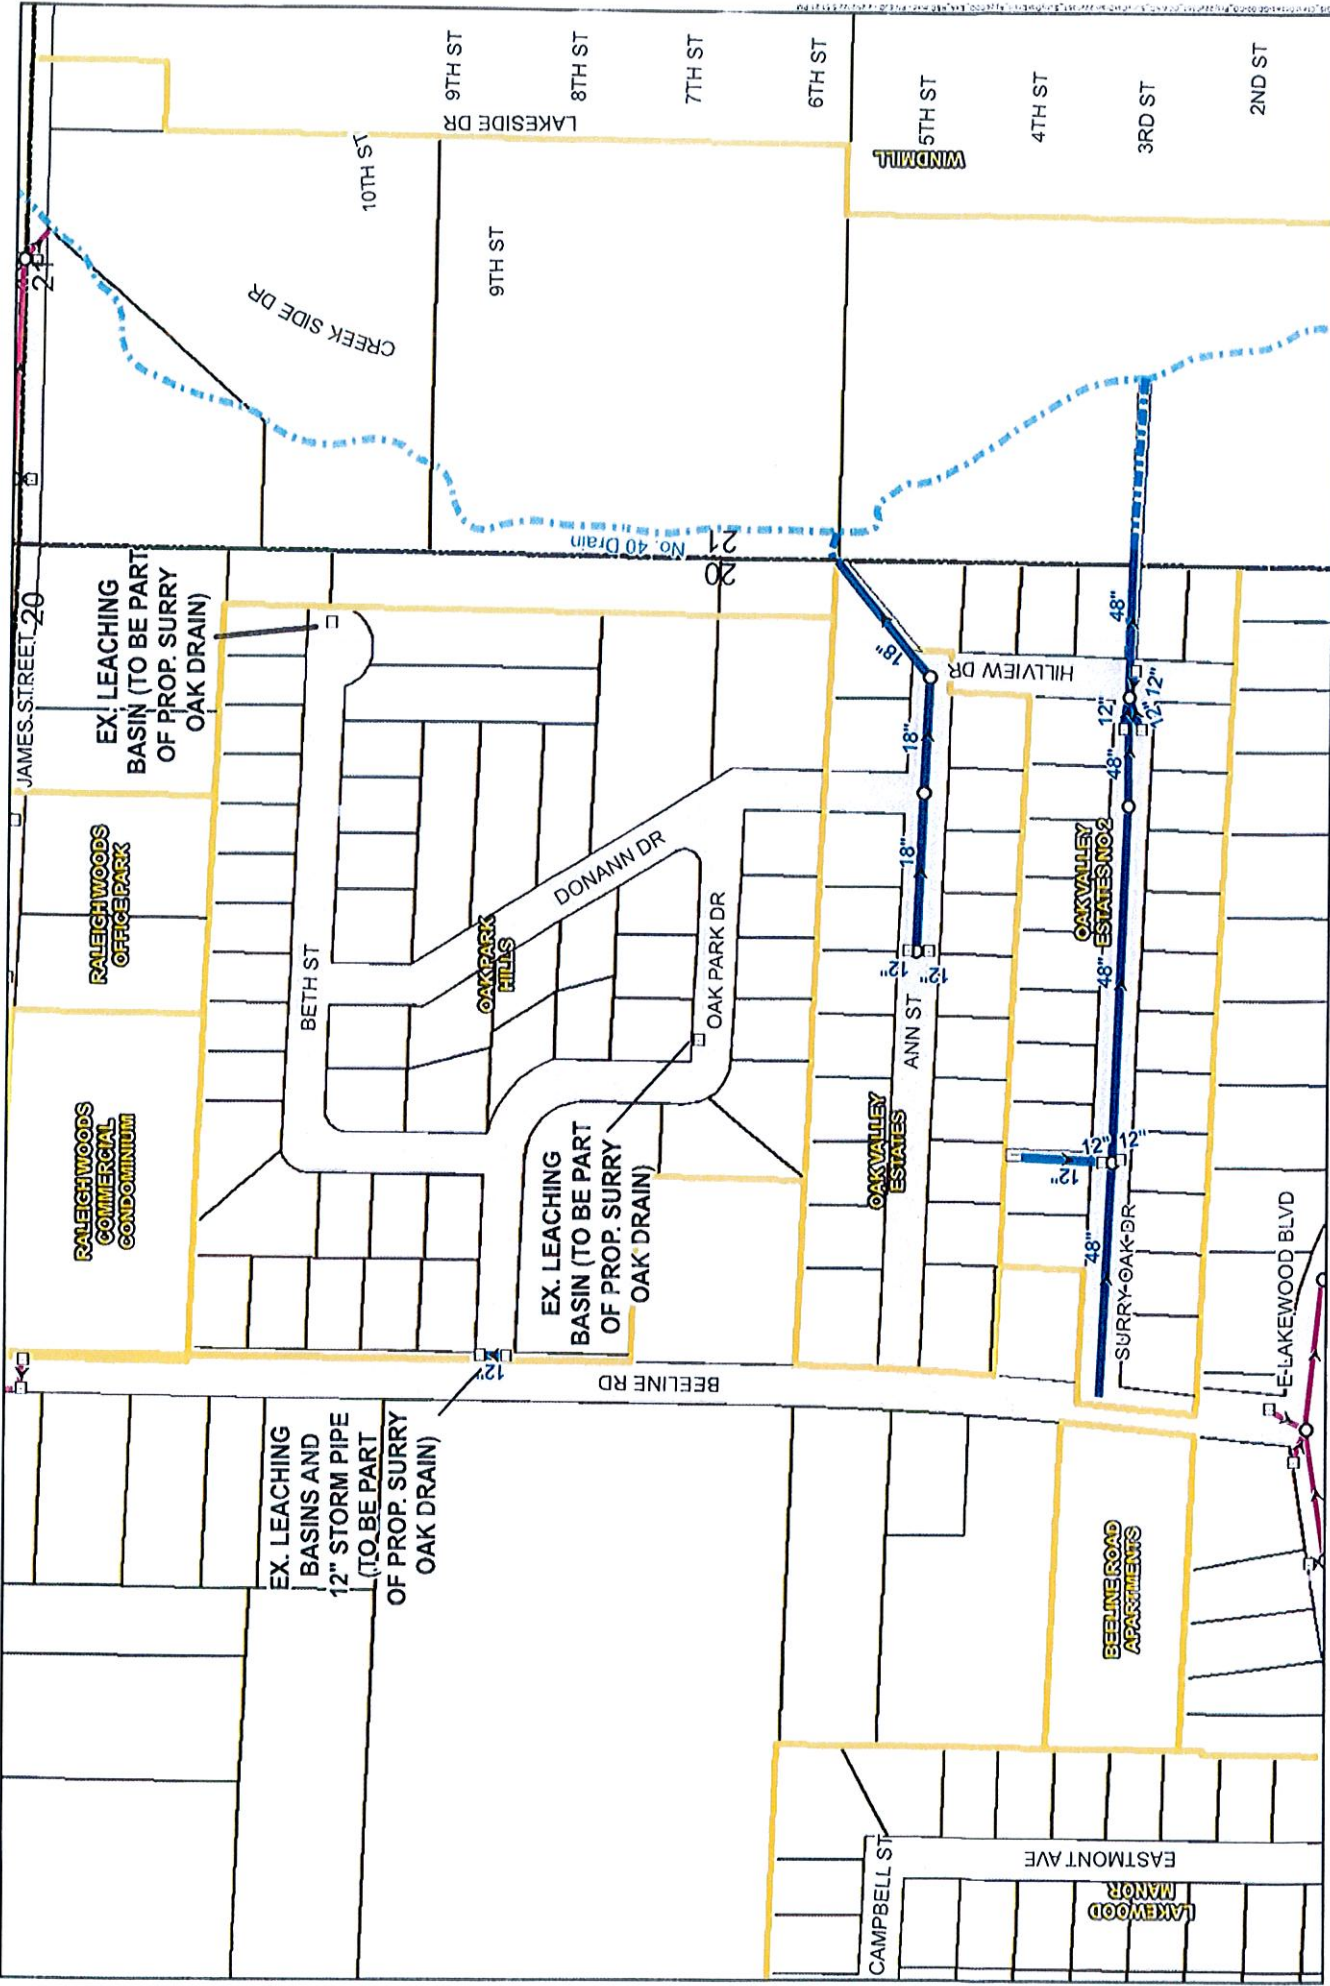

SCALE: 1" = 300'

- LEGEND**
- SURRY OAK DRAIN - OPEN DRAIN
 - SURRY OAK DRAIN - STORM SEWER
 - OTHER WATER COURSES
 - STORM SEWER
 - CATCH BASIN
 - MANHOLE
 - EX. DRAINAGE EASEMENT
 - RIGHT OF WAY
 - PLAT BOUNDARIES

OTTAWA COUNTY WATER RESOURCES COMMISSIONER

SECTION 20
HOLLAND CHARTER TOWNSHIP

APPLICATION FOR LAYING OUT AND DESIGNATING A DRAINAGE DISTRICT
EXHIBIT A: TENT. LOCATION OF PROP. SURRY OAK DRAIN

Pratt & Newhol
2220361