



County of Ottawa
Office of the Water Resources Commissioner

Joe Bush
Commissioner

Linda Brown
Chief Deputy

12220 Fillmore, Room 141, West Olive, MI 49460 Ph.(616) 994-4530 FAX (616) 994-4529 Email waterresourcescommissioner@miottawa.org

NOTICE OF DRAIN MAINTENANCE

June 13, 2017

Recently an inspection was made of the **Barnoski Drain** which runs through or near your property. The result of the inspection was that maintenance including brush, tree, and sediment removal is necessary. During the next two weeks, contractors will be walking the drain/drainage easement to prepare their bid for the work. A follow-up letter will be sent out once we know who the contractor will be and their schedule.

As soon as possible, please mark any and all structures in the drainage easement (invisible dog fences, underground sprinkling, sump lines/tile outlet, property corner pins, etc.). Contractors will not be held responsible for anything damaged that was unmarked.


Your cooperation is always appreciated in these matters. Should you have any questions, concerns, or input that you would like us to consider, feel free to contact us at (616) 994-4530 or email waterresourcescommissioner@miottawa.org.

Thank You,

Chris Machiela
Drain Inspector

cc: Wright Twp

Encl: Map of the proposed drain maintenance area (on the back of this letter)

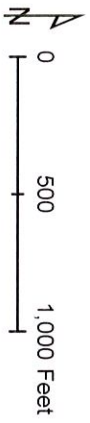


Barnoski Drain Clean Out

Section Town Range: NE 1/4 of sec 24 Wright twp.

Soil: silty loam sand

Length: 3000 ft

Easement: 40 feet each side

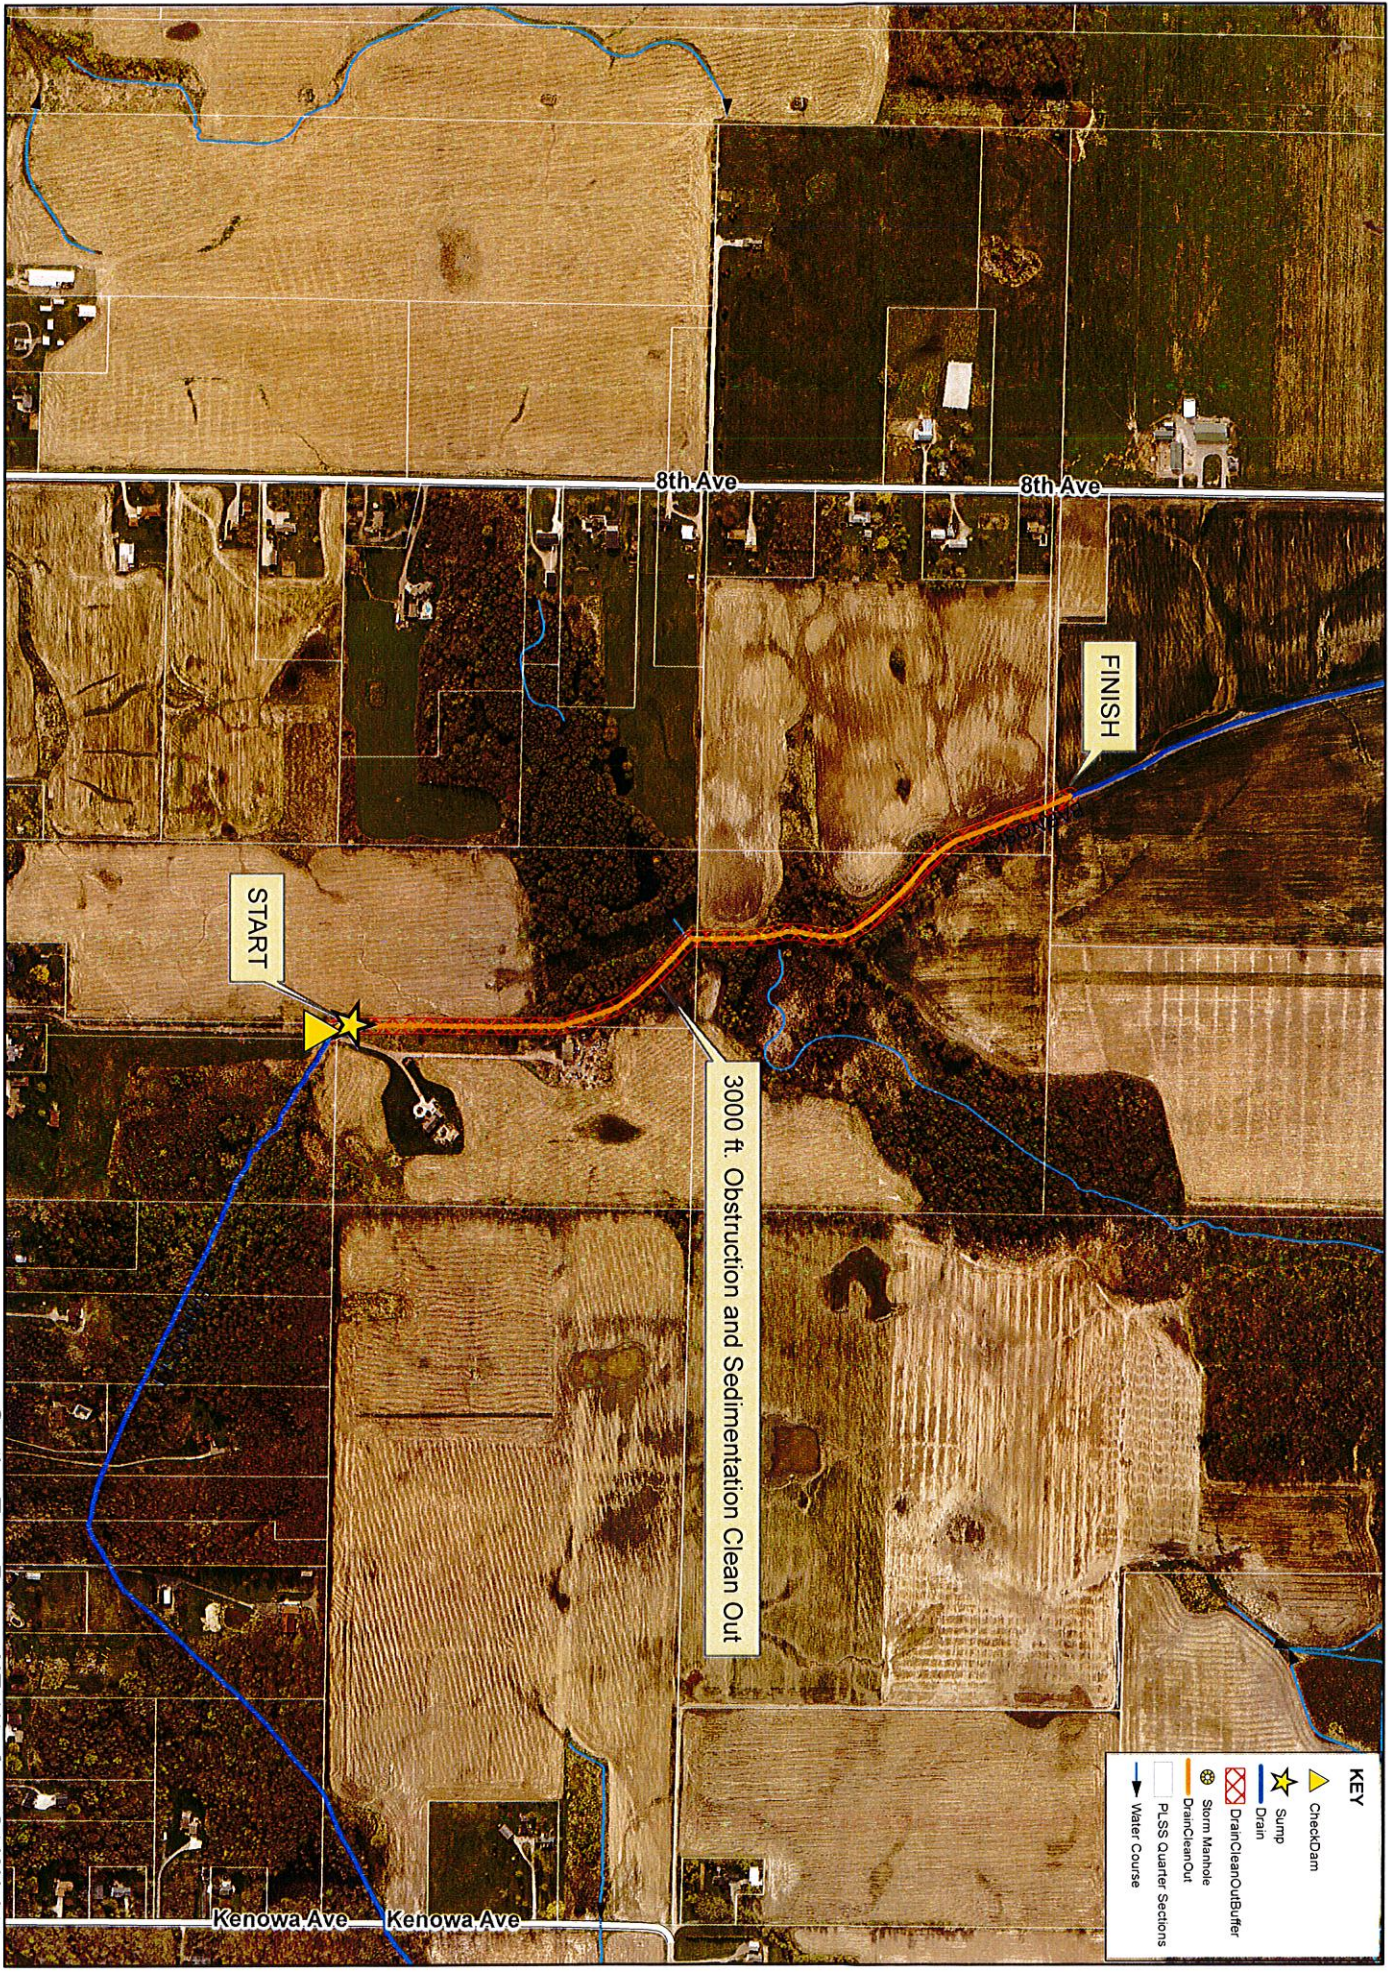

KEY	
	Check Dam
	Sump
	Drain
	Drain Clean Out Buffer
	Storm Manhole
	Drain Clean Out
	P.L.S.S. Quarter Sections
	Water Course

3000 ft. Obstruction and Sedimentation Clean Out

START

FINISH

8th Ave

8th Ave

Kenowa Ave

Kenowa Ave