



County of Ottawa
Office of the Water Resources Commissioner

Joe Bush
Commissioner

Shaun McLarty
Chief Deputy

12220 Fillmore St, Room 141, West Olive, MI 49460

Ph. (616) 994-4530

FAX (616) 994-4529

Email

waterresourcescommissioner@miottawa.org

NOTICE OF DRAIN MAINTENANCE

November 14, 2024

This notice is to inform you that a maintenance contract has been approved for the **Meadowbrook** Drain. The contractor will be starting work within the next six weeks.

The drain maintenance may include a **sediment and debris removal**. Any debris removed from the drain will be cut into manageable pieces and stacked in piles within the drain easement. If you would like the debris removed or placed in specific areas, it is your responsibility to make arrangements with the contractor and pay the associated costs directly. The contractor will grade and seed, if necessary, in all disturbed areas created as a result of the maintenance performed.


Please remove any fences, play sets or structures that are located within the drain easement as soon as possible. Also, make sure that any invisible dog fence, underground sprinkling, sump lines/tile outlet, property corner pins, etc. are marked. Care will be taken to avoid damage to anything within the drain easement; however, contractors will not be held responsible for something damaged that was not moved or marked.

Your cooperation is always appreciated in these matters. Should you have any questions, concerns, or input that you would like us to consider, feel free to contact us at 616-994-4526 or email waterresourcescommissioner@miottawa.org.

Thank You,

Emily Grasch
Drain Inspector

cc: Randy Meyer Excavating LLC (616) 772-9547
Georgetown Charter Township

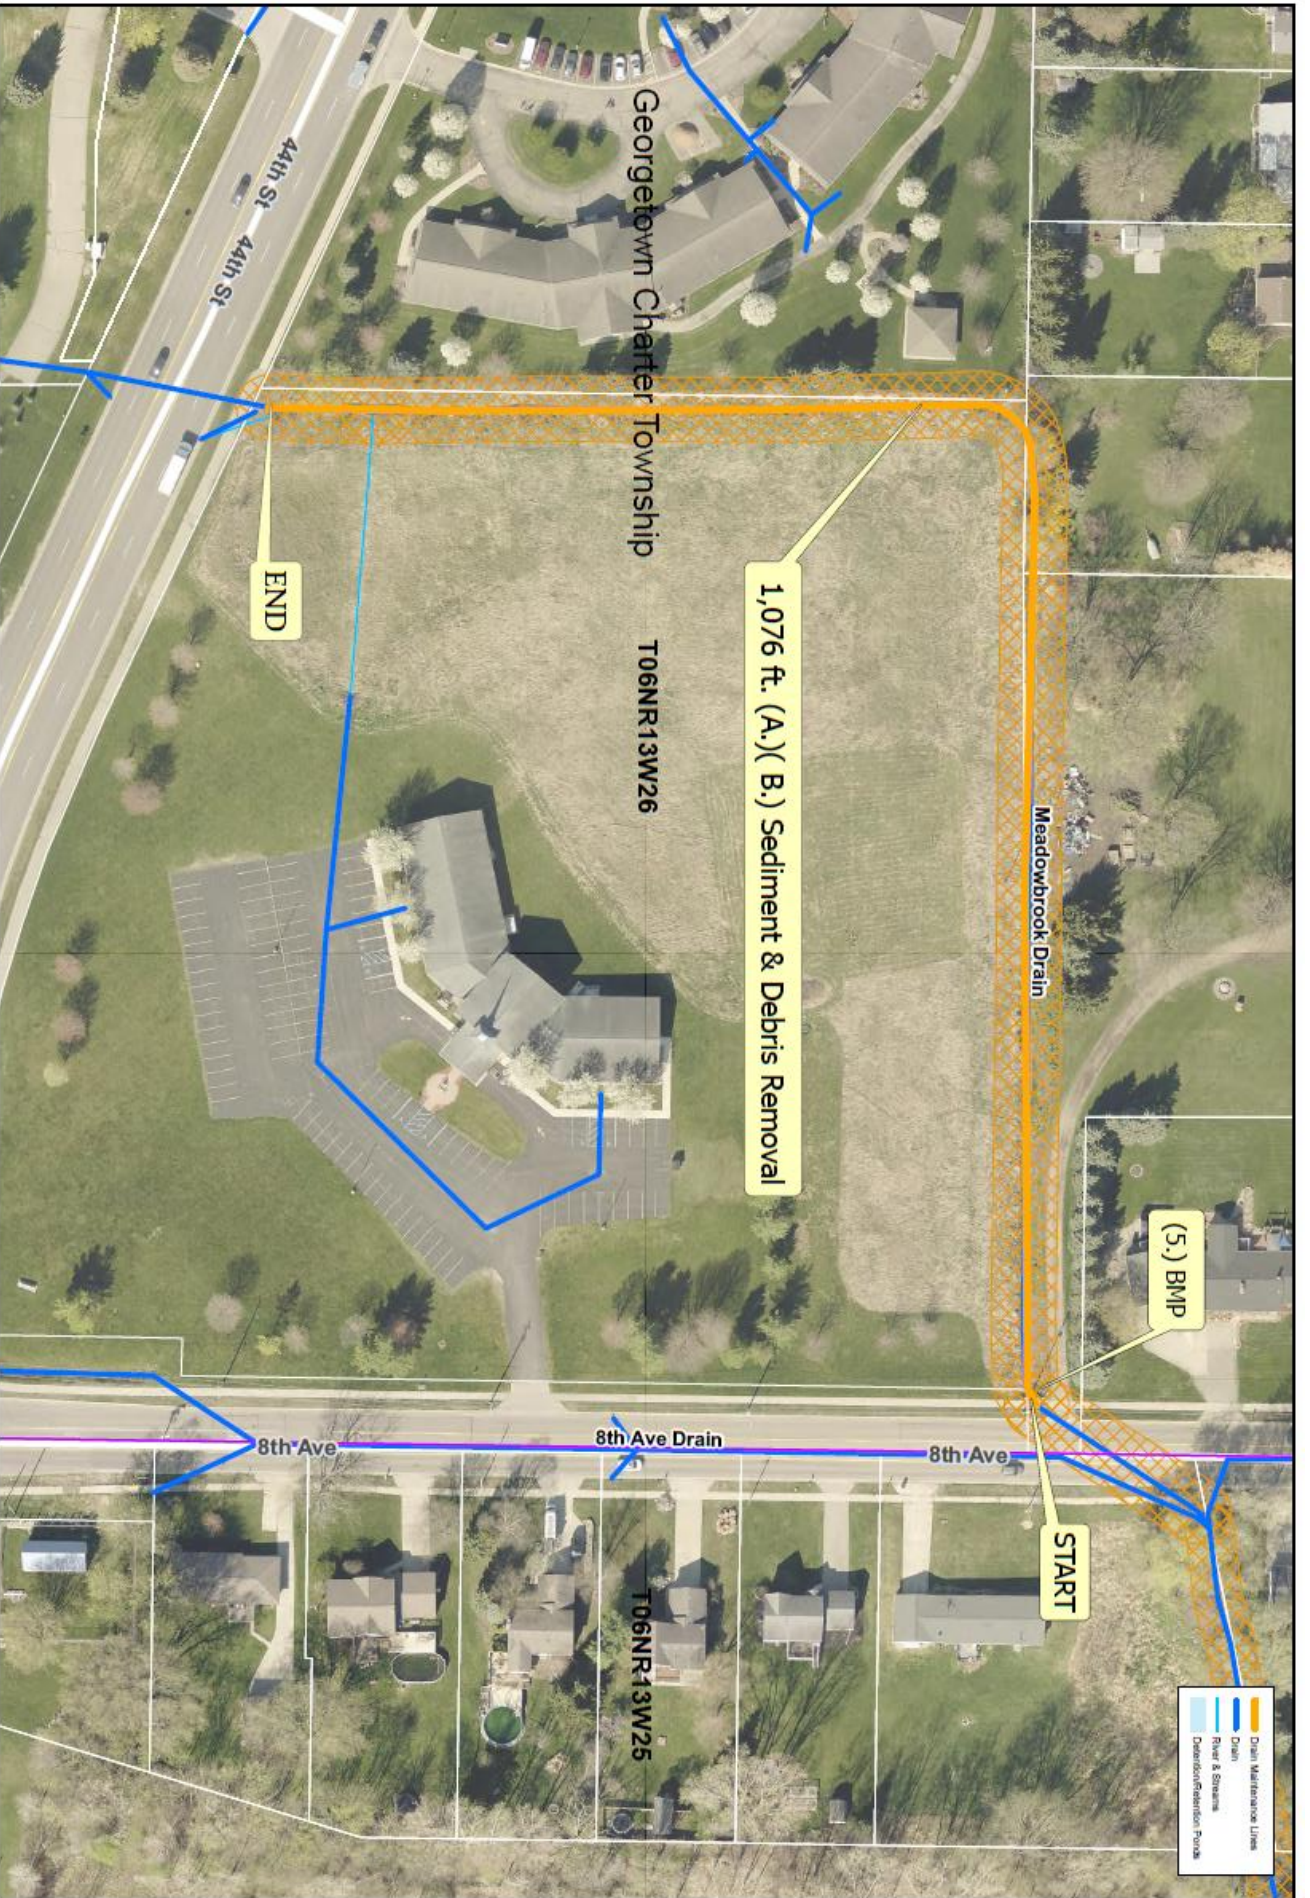

1,076 ft. (A.) (B.) Sediment & Debris Removal

END

Meadowbrook Drain

(5.) BMP

START

Georgetown Charter Township

T06NR13W26

T06NR13W25

44th St 44th St

8th Ave

8th Ave Drain

8th Ave

- ▬ Drain Maintenance Lines
- ▬ Drain
- ▬ River & Streams
- ▬ Downstream/Retention Ponds



Ottawa County Water Resources
Meadowbrook Drain Clean Out
 BPM: (5.) Perimeter Sediment Control Measures

Section: Georgetown Sec 26
 Length: 1076 ft Clearout
 Drain length: 5198 ft
 Easement: 20
 Soil Type: Clay Loam