


MAILING MAP

WHISPERING OAKS 433 DRAIN DRAINAGE DISTRICT

OTTAWA COUNTY WATER RESOURCES COMMISSIONER - JOE BUSH


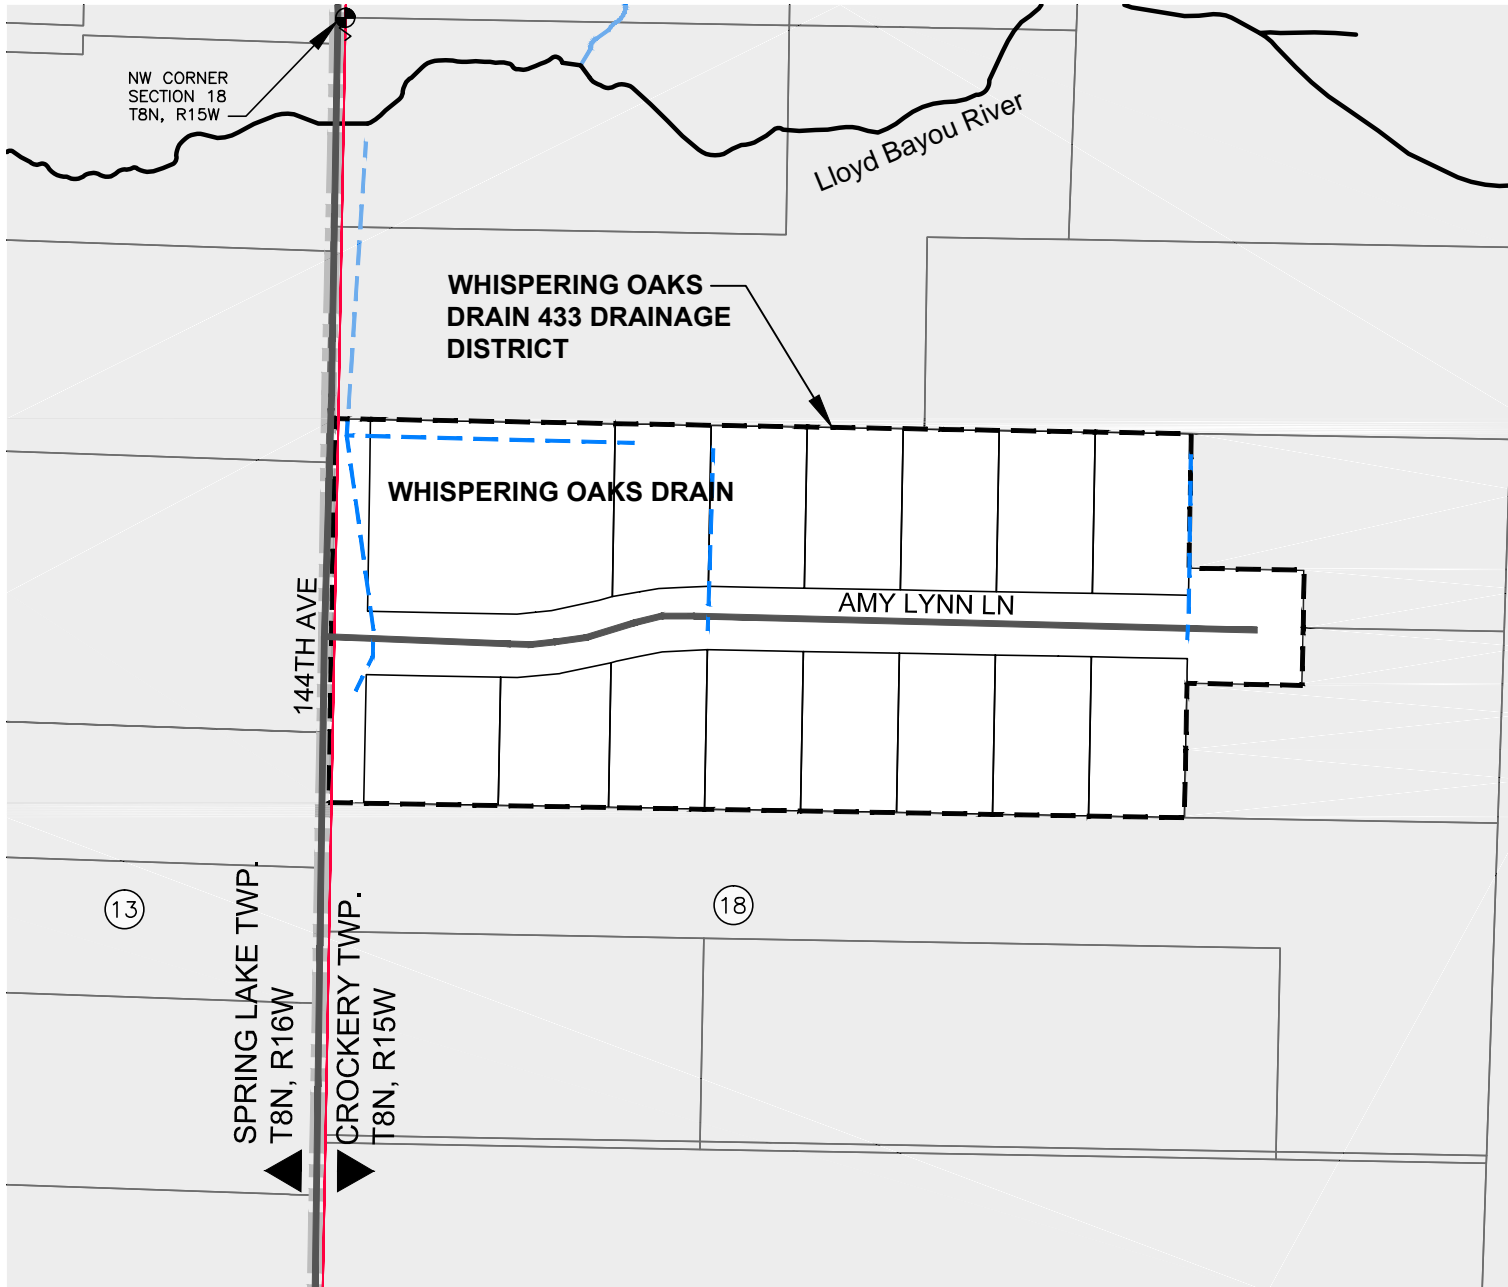


LEGEND

- - - - - ENCLOSED DRAIN
- OPEN CHANNEL DRAIN
- SECTION LINE
- ROADS
- - - - - DISTRICT BOUNDARY
- · — · — TOWNSHIP LINE
- Ⓝ SECTION NUMBERS

DRAIN DISTRICT AREA 8.52 ACRES

DRAIN LENGTH: 0.23 MILES

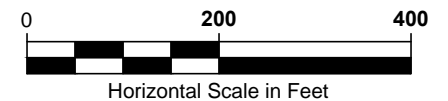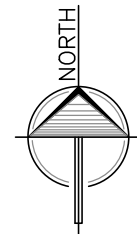

	2121 3 Mile Rd. NW Walker, MI 49544 Ph: 616-301-7888 www.LREMI.com	PROJECT#: 22-070
		DRAWN BY: CAD
		DATE: 12/2022
		QAQC: DJF