


13

14

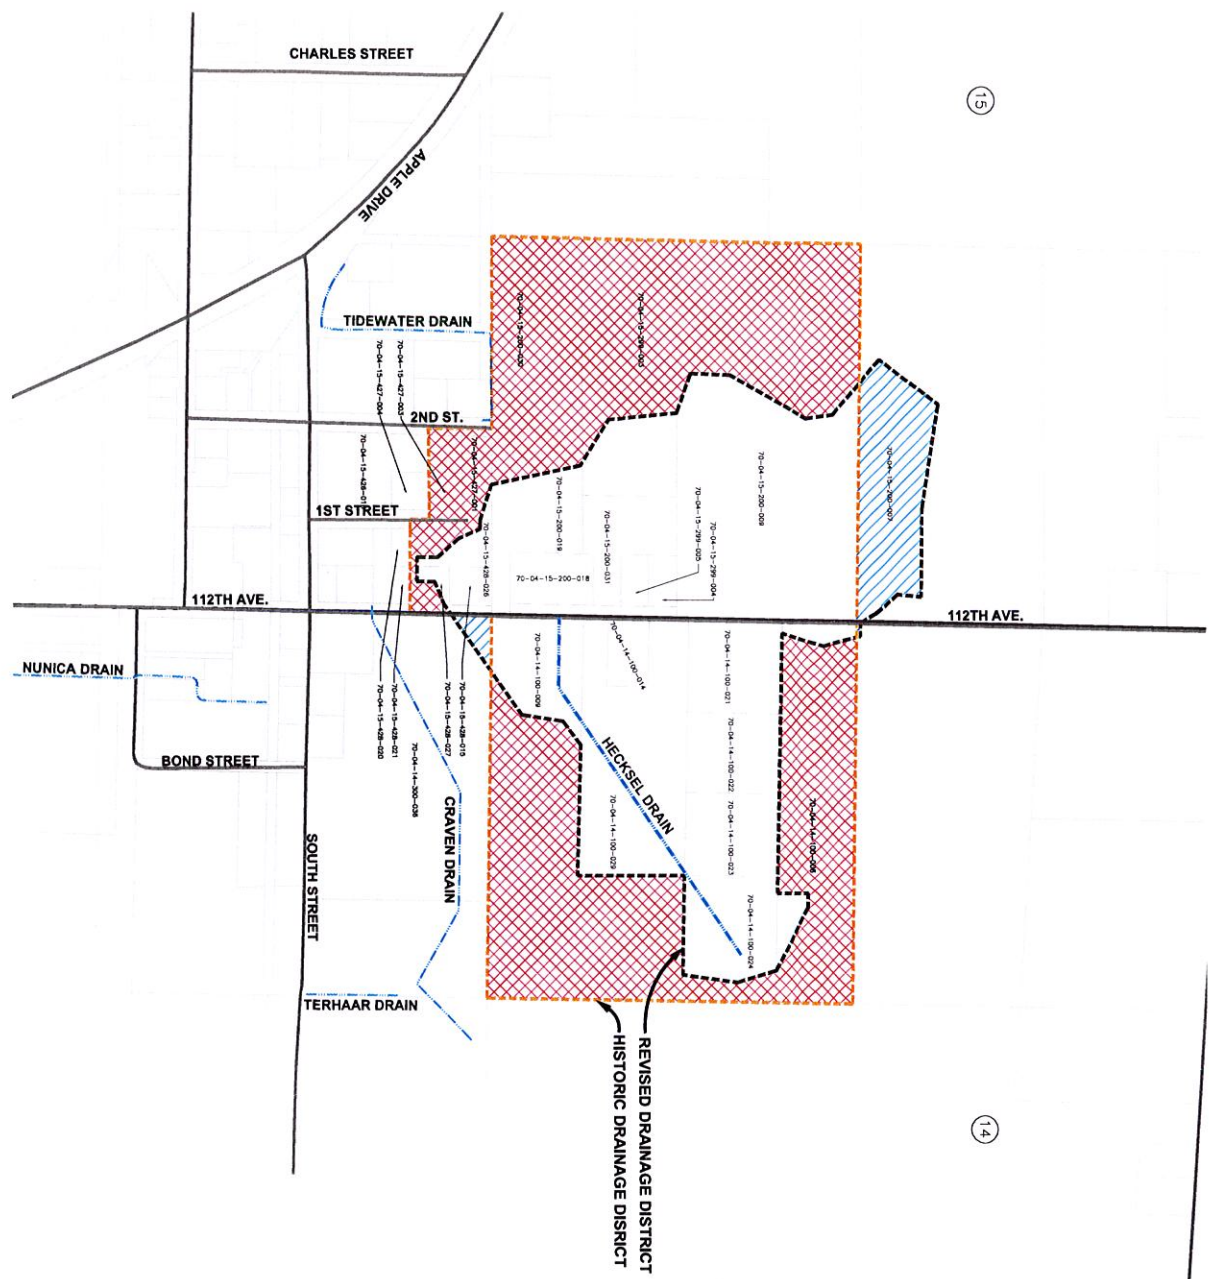

REVISED DRAINAGE DISTRICT
HISTORIC DRAINAGE DISTRICT

HECKSEL DRAIN DRAINAGE DISTRICT

SECTION(S) 14 & 15
T08N R15W
CROCKERY TOWNSHIP, OTTAWA COUNTY



DRAIN INFORMATION:	
HISTORIC DISTRICT:	83.90 ACRES
REVISED DISTRICT:	47.57 ACRES
LANDS ADDED:	4.84 ACRES
LANDS REMOVED:	41.17 ACRES
DRAIN INFORMATION:	
HECKSEL DRAIN	1,335 LF

- LEGEND**
- LANDS REMOVED
 - LANDS ADDED
 - DRAIN ALIGNMENT
 - HISTORIC DRAINAGE DISTRICT BOUNDARY
 - REVISED DRAINAGE DISTRICT BOUNDARY
 - PARCEL LINES
 - SECTION LINES
 - COUNTY LINE
 - TOWNSHIP LINE
 - SECTION NUMBERS



MAILER MAP

IRE

3000 St. Jean St. Ste. A
Ottawa, Ontario K1M 1Y7
Tel: (613) 735-1100
Fax: (613) 735-1101
www.ire.ca

PROJECT: 18-1179
DRAWN BY: LGS
DATE: 11/23/18
SCALE: AS SHOWN